

NOTE:
1) LOCATION OF UNDERGROUND SERVICES NOT FULLY INVESTIGATED. NON INVASIVE POTHOLING SHOULD BE UNDERTAKEN PRIOR TO ANY CONSTRUCTION.
2) DATUM IS AHD, ORIGIN IS PM 26835 (RL 124.435)
3) CONTOUR INTERVALS 0.5m

DATE	No.	ISSUE	AUTHORISED
02/03/2021	2A	LEASE AREA ADDED TO PLAN	JDH
11/02/2021	1A	ISSUED TO CLIENT	JDH

COMMENTS:
COMPUTER FILES: 13562a21.dwg



POLKINGHORNE HARRISON LONGHURST
115 Yambill Street, Griffith NSW 2680 P (02) 6964 3192
13 Gibraltar Street, Bungendore NSW 2621 P (02) 6238 0144
www.phlsurveyors.com.au

CLIENT: WESTERN RIVERINA COMMUNITY CENTRE	DATE: 11/02/2021
TITLE: 16-32 KOOKORA STREET GRIFFITH LOT 1 SECTION 127 DP 758476 DETAIL SURVEY	FILE: PN 13562 SCALE: 1:250 A1- 524837_2A
	SHEET 1 OF 1



General Notes
This drawing shall not be scaled.
This drawing is to read in conjunction with the specification.
All dimensions as shown on drawings, shall be checked and verified by the builder before any construction or fabrication to be commenced.
Any proposed amendments or variation to original drawings shall be discussed and approved by the architect.
All structural elements shall be designed and certified by the structural engineer



3 Rosella street, Singleton NSW, 2330
www.mgpl.com.au
P 02 6575 2900

Marathon Modular is the owner of the copyright of these drawings.
No reproduction or use of them must be done without prior permission and written consent. Copyright 2019

Issue		
Rev	Description	Date
A	Concept	17.06.2021

Western Rural Community College


Status
Concept

Drawing content
3D

Scale
@ A1


Client Approval

Date
29.06.2021

 


Drawing No.
A-000

Issue No.
A

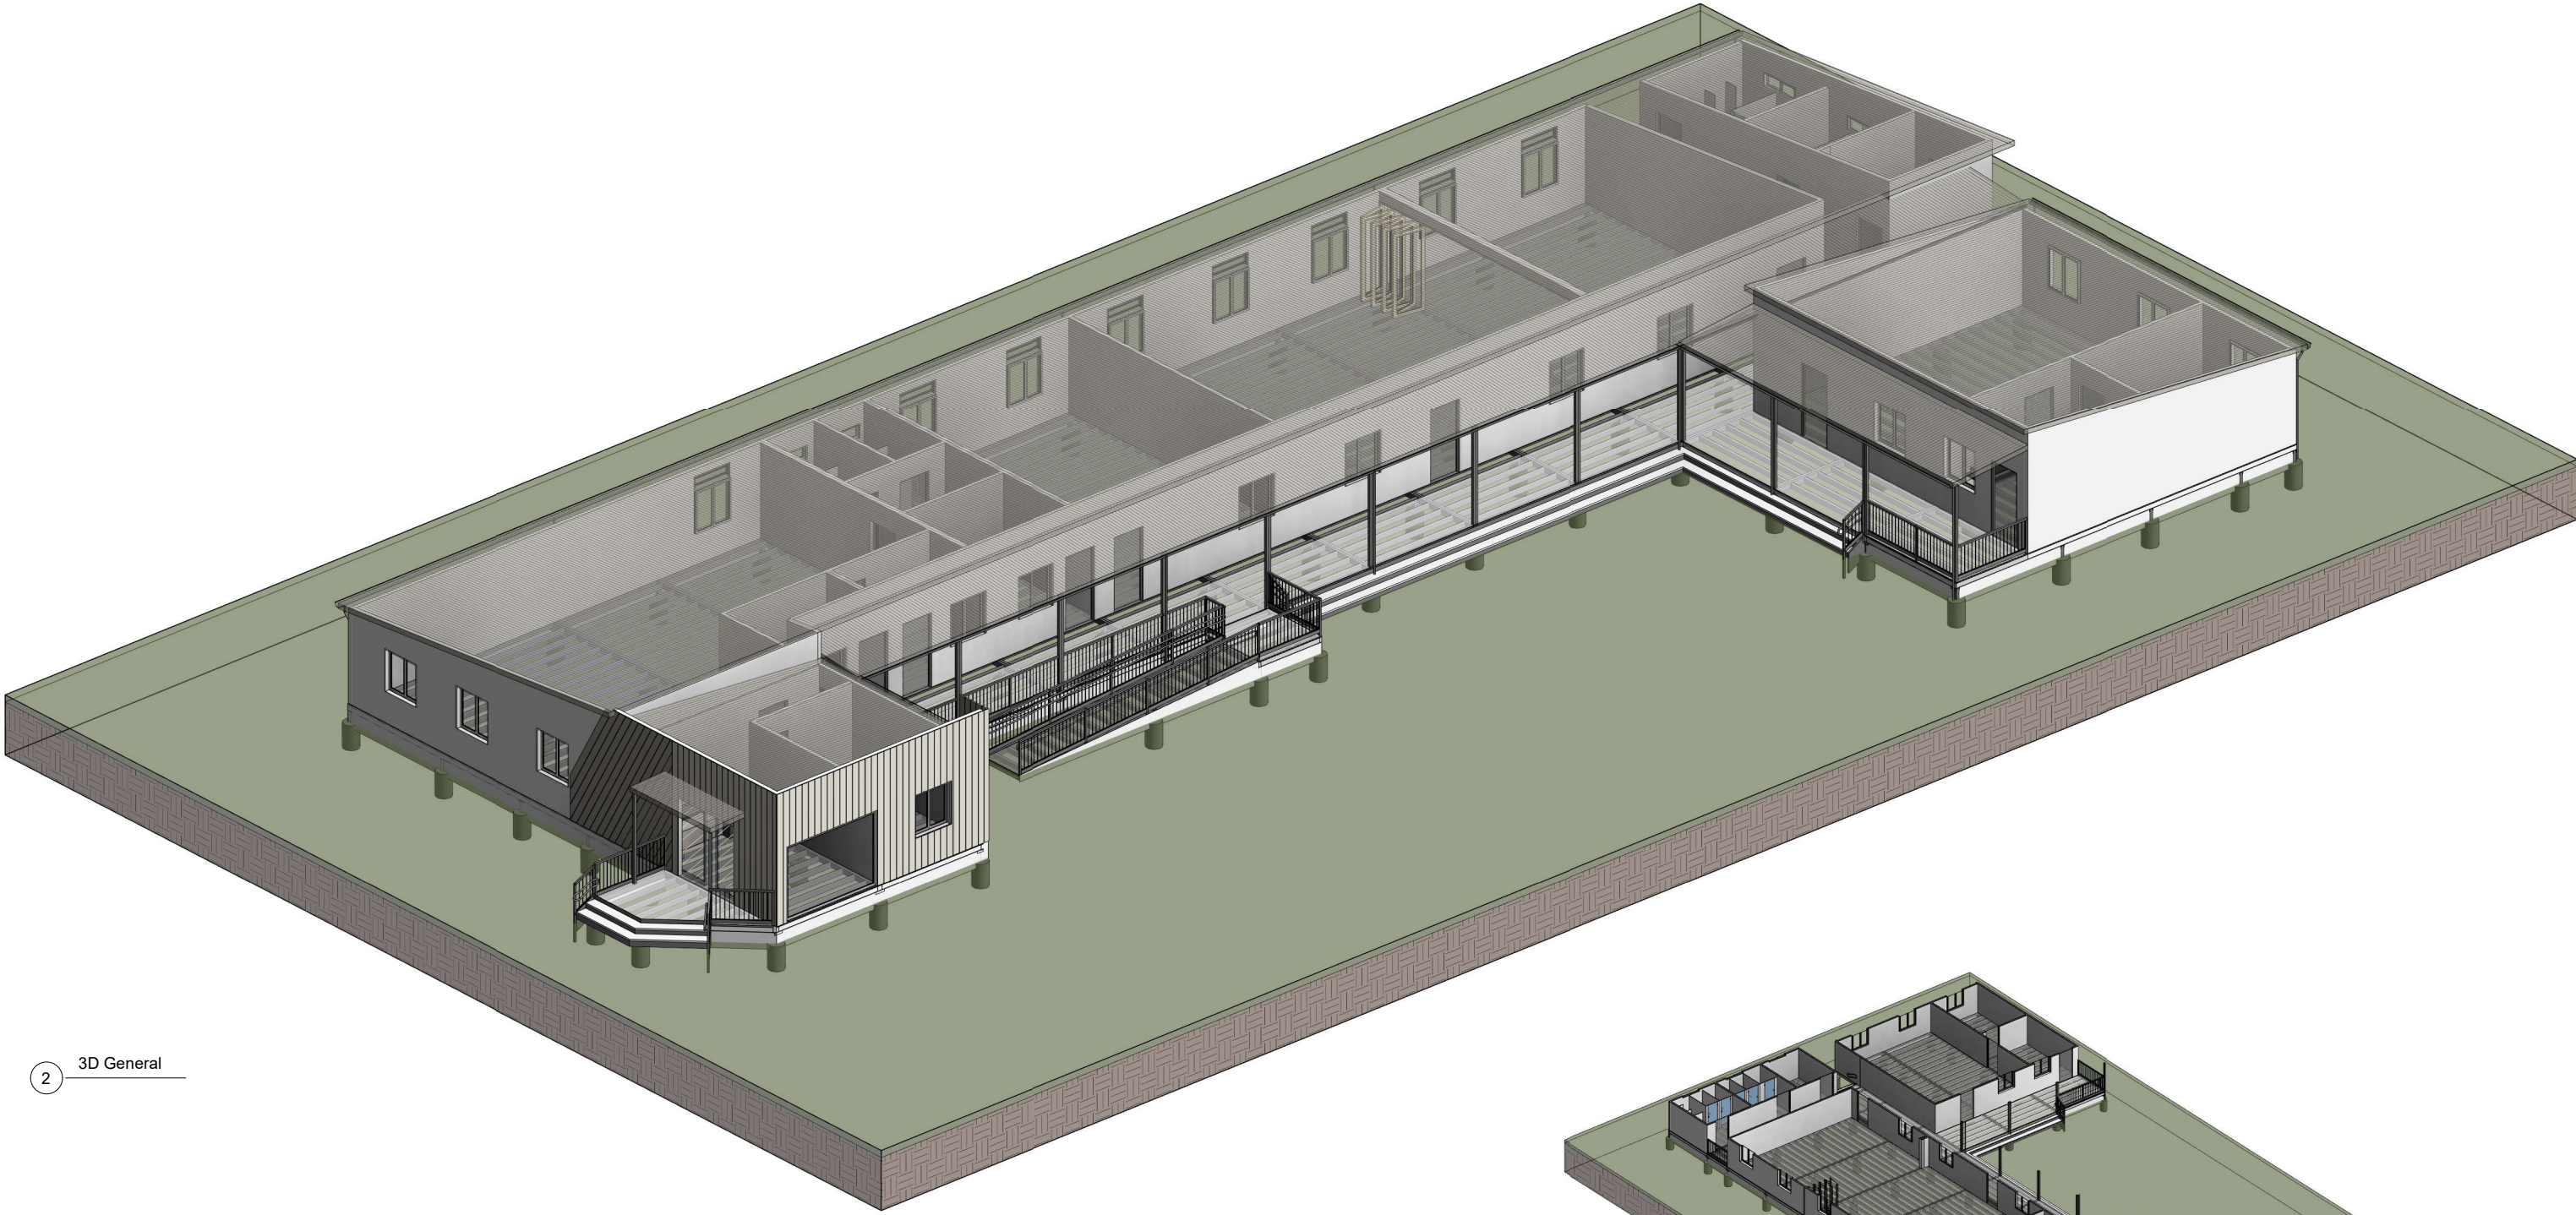

2 3D General

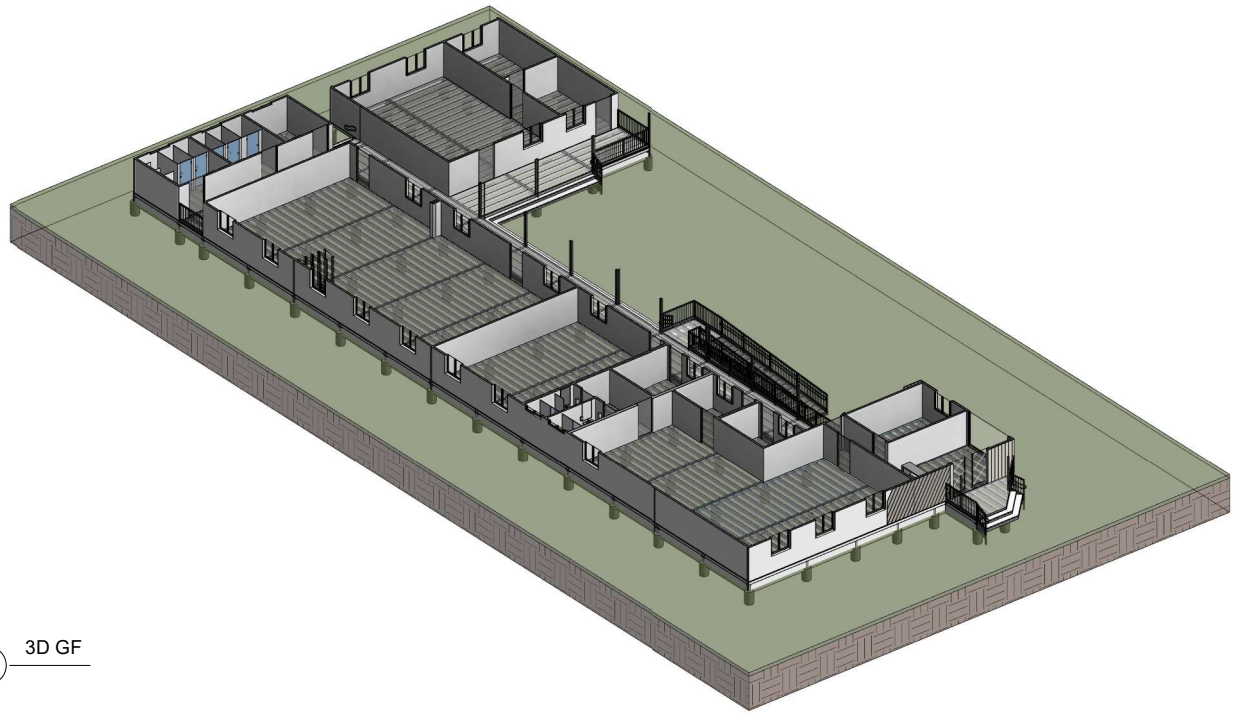

1 3D GF

Drawing List	
Sheet Number	Sheet Name
A-000	3D
A-001	Cover
A-002	Ground Floor
A-003	Roof
A-004	Elevations

General Notes
This drawing shall not be scaled.
This drawing is to read in conjunction with the specification.
All dimensions as shown on drawings, shall be checked and verified by the builder before any construction or fabrication to be commenced.
Any proposed amendments or variation to original drawings shall be discussed and approved by the architect.
All structural elements shall be designed and certified by the structural engineer



3 Rosella street, Singleton NSW, 2330
www.mgpl.com.au
P 02 6575 2900

Marathon Modular is the owner of the copyright of these drawings.
No reproduction or use of them must be done without prior permission and written consent. Copyright 2019

Issue		
Rev	Description	Date
A	Concept	17.06.2021
B	Concept	22.06.2021

Western Rural Community College


Status
Concept

Drawing content
Cover

Scale
@ A1


Date
29.06.2021

Client Approval

 

Drawing No.
A-001

Issue No.
B

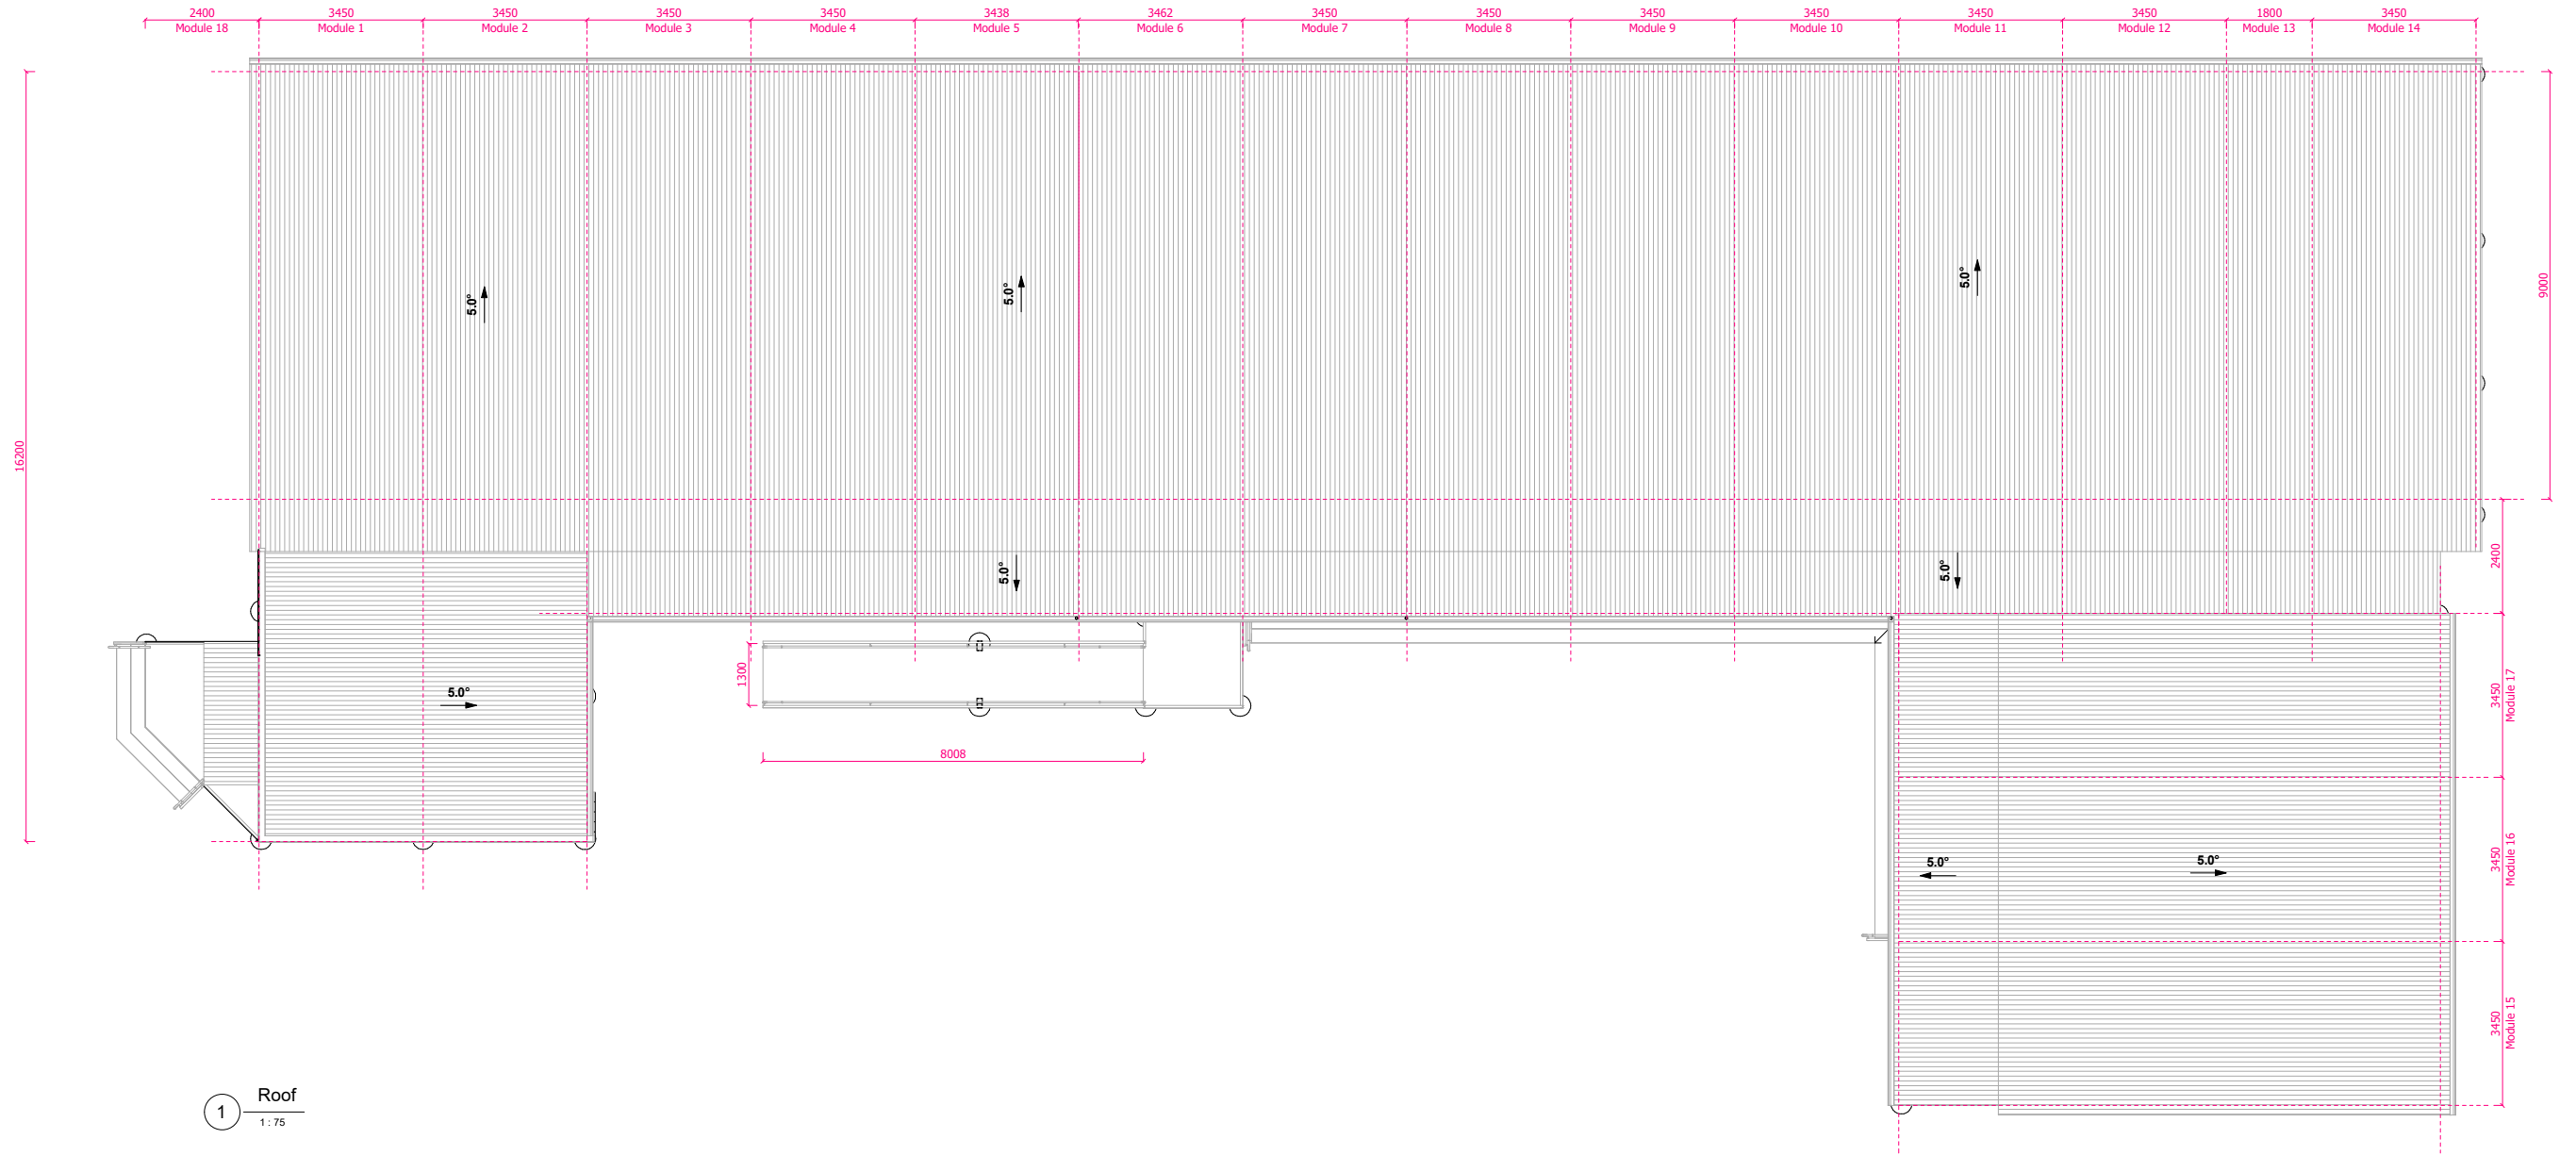

1 Roof
1 : 75

General Notes
This drawing shall not be scaled.
This drawing is to read in conjunction with the specification.
All dimensions as shown on drawings, shall be checked and verified by the builder before any construction or fabrication to be commenced.
Any proposed amendments or variation to original drawings shall be discussed and approved by the architect.
All structural elements shall be designed and certified by the structural engineer



3 Rosella street, Singleton NSW, 2330
www.mgpl.com.au
P 02 6575 2900

Marathon Modular is the owner of the copyright of these drawings.
No reproduction or use of them must be done without prior permission and written consent. Copyright 2019

Issue		
Rev	Description	Date
A	Concept	17.06.2021
B	Concept	22.06.2021

Western Rural Community College


Status
Concept

Drawing content
Roof

Scale
1 : 75 @ A1


Date
29.06.2021

Client Approval

 

Drawing No.
A-003

Issue No.
B

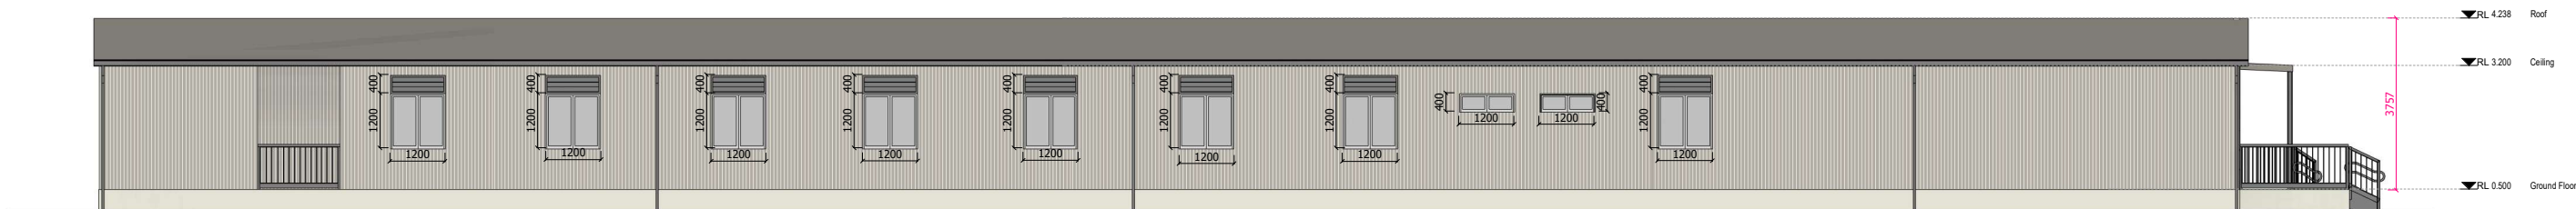


3 West Elevation
1 : 75



1 North Elevation
1 : 75



2 South Elevation
1 : 75

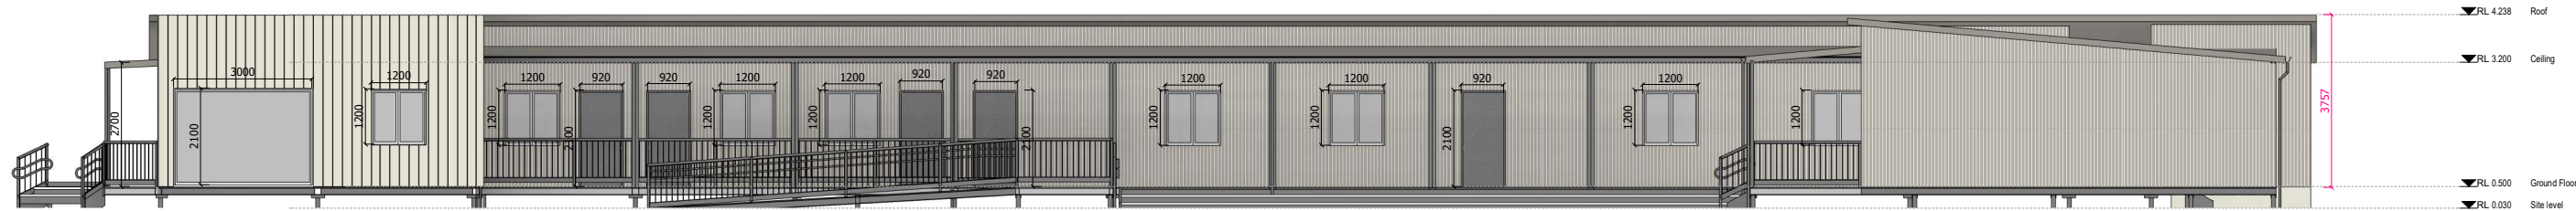

4 East Elevation
1 : 75

General Notes
This drawing shall not be scaled.
This drawing is to read in conjunction with the specification.
All dimensions as shown on drawings, shall be checked and verified by the builder before any construction or fabrication to be commenced.
Any proposed amendments or variation to original drawings shall be discussed and approved by the architect.
All structural elements shall be designed and certified by the structural engineer



3 Rosella street, Singleton NSW, 2330
www.mgpl.com.au
P 02 6575 2900

Marathon Modular is the owner of the copyright of these drawings.
No reproduction or use of them must be done without prior permission and written consent. Copyright 2019

Issue		
Rev	Description	Date
A	Concept	17.06.2021
B	Concept	22.06.2021

Western Rural Community College

Status
Concept

Drawing content
Elevations

Scale
1 : 75 @ A1

Date
29.06.2021

Client Approval

Drawing No.
A-004

Issue No.
B

