


Murrumbidgee Avenue

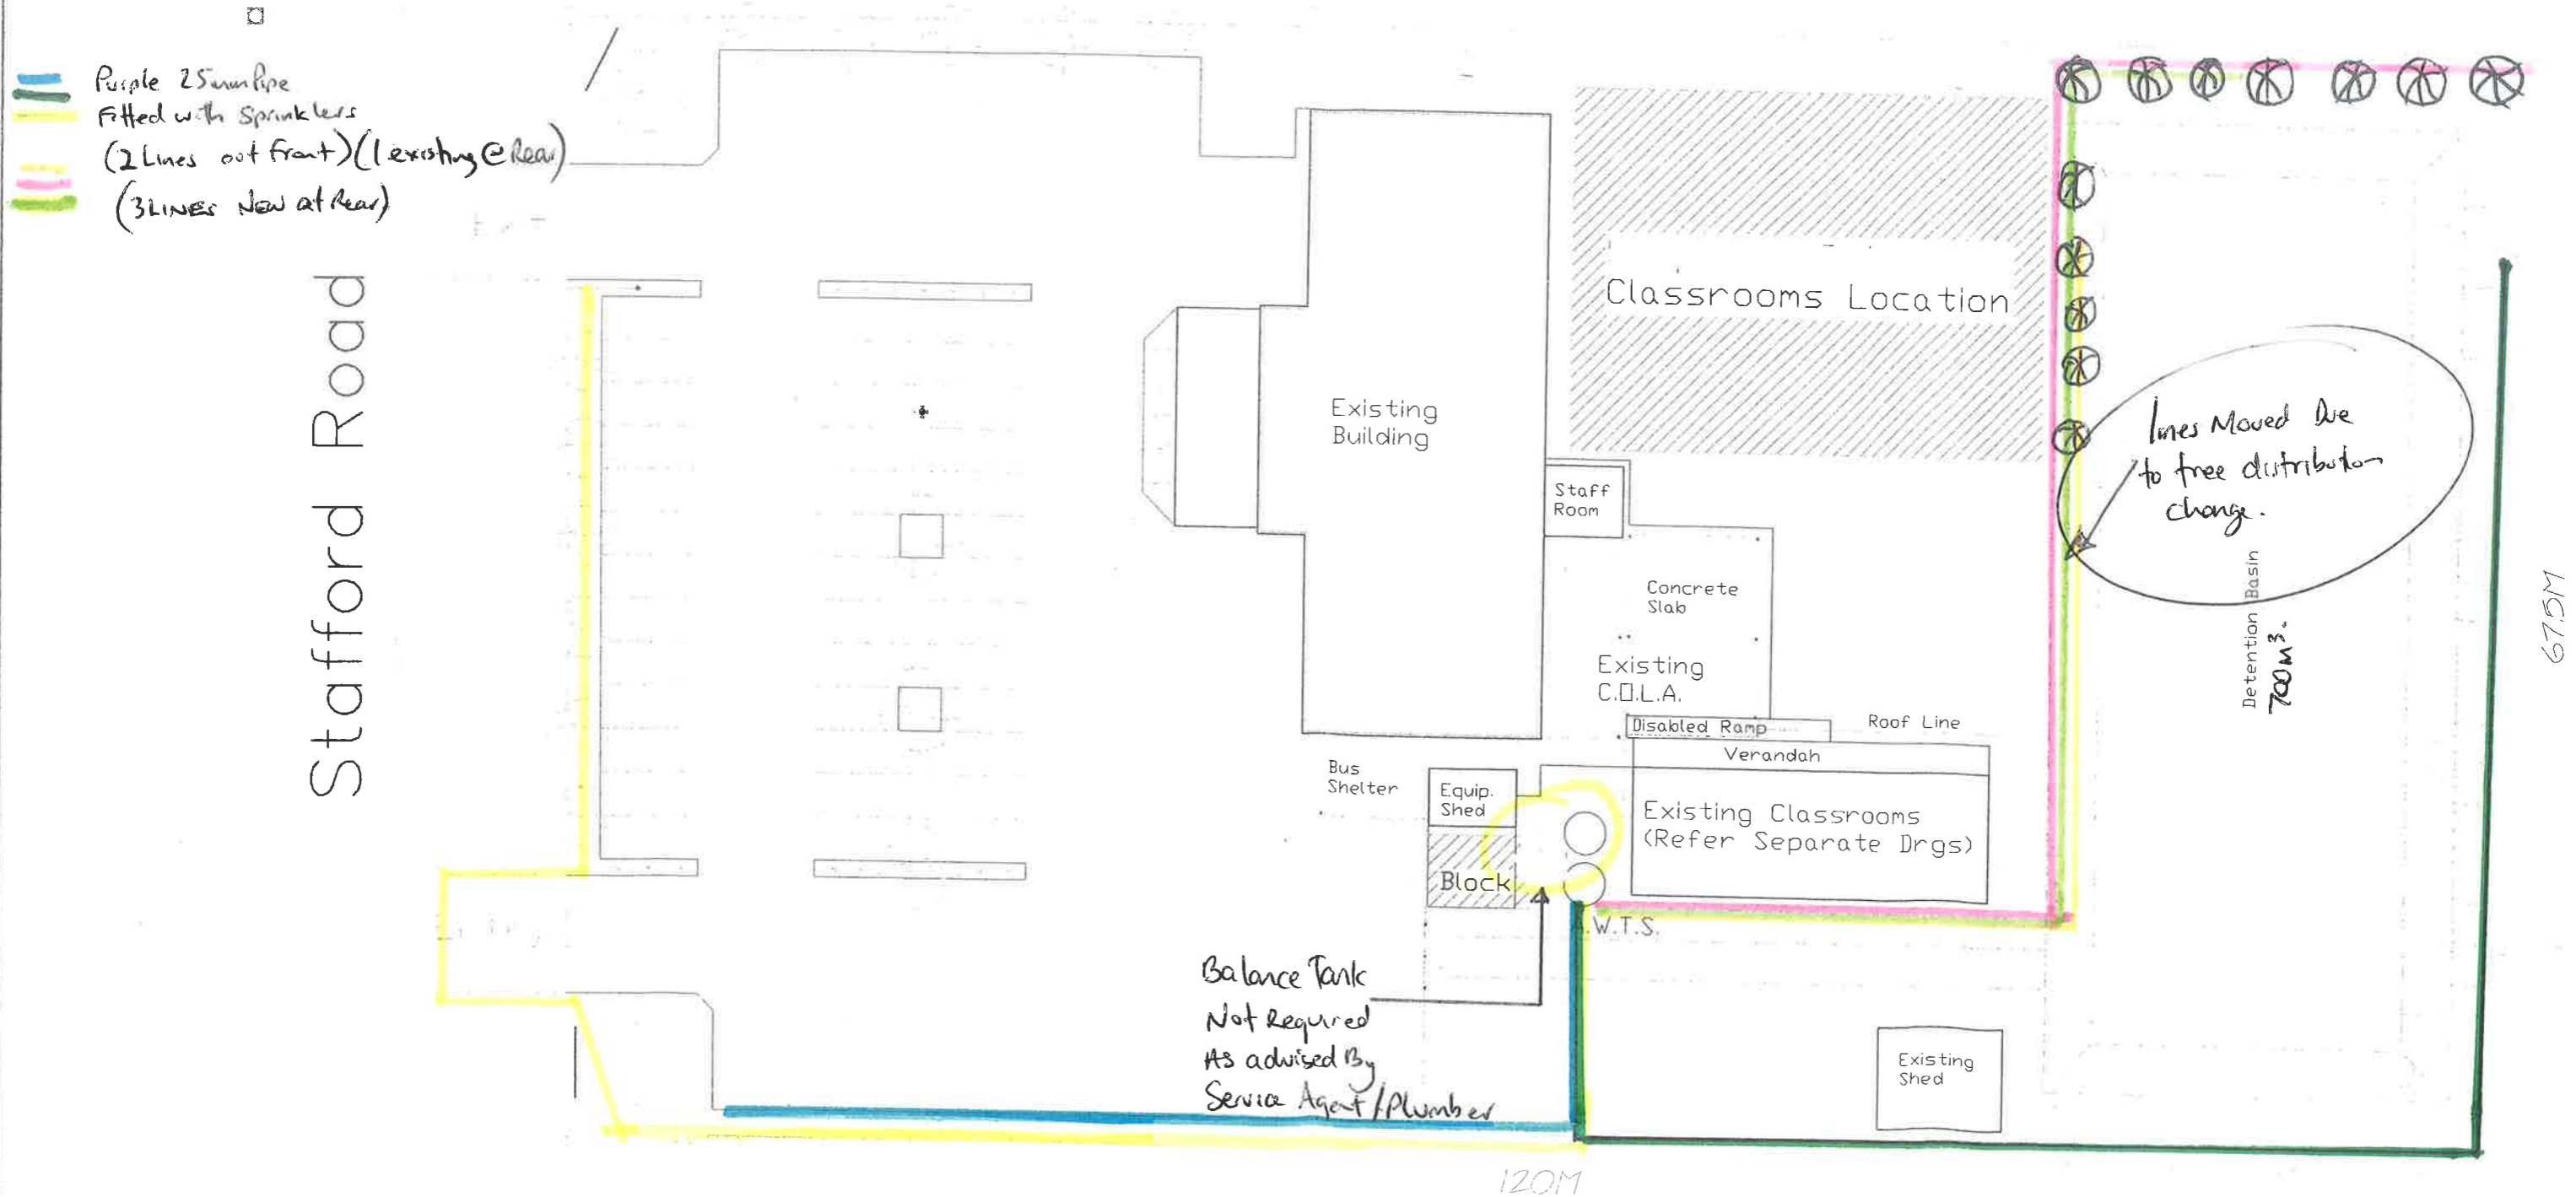

QDC-R



ISSUE	DATE	DESCRIPTION	BY	APPROVED	DRAWN	DATE	SCALE	PROJECT	JOB No	ISSUE No
A	19-06-20	Issued For Council Approval	GB		GB	4/7/14	1:200	LifeSource Church corner Murrumbidgee Ave. & Stafford Rd. Griffith N.S.W. 2680	Church + School Site Layout Treated Water Distribution From Awnings	B
								9 Erskine Road, GRIFFITH, N.S.W. 2680 PH: (02) 6262 3753 (M) 0423 623 755	1397	