

PROPOSED SUBDIVISION  
LOT 1222 DP 751709  
THREE WAYS DEVELOPMENT  
GOOLAGONG STREET, GRIFFITH

DRAWING SCHEDULE:

DWG No	DRAWING TITLE	REV	DATE
21-022 - C01	COVER SHEET & INDEX SCHEDULE	A	19/09/22
21-022 - C02	GENERAL LAYOUT PLAN	A	19/09/22
21-022 - C03	SUBDIVISION PLAN	A	19/09/22
21-022 - C04	LONGITUDINAL SECTIONS SHEET 1 OF 2	A	19/09/22
21-022 - C05	LONGITUDINAL SECTIONS SHEET 2 OF 2	A	19/09/22
21-022 - C06	TYPICAL SECTIONS SHEET 1 OF 2	A	19/09/22
21-022 - C07	TYPICAL SECTIONS SHEET 2 OF 2	A	19/09/22
21-022 - C08	DETENTION BASIN DETAILS	A	19/09/22



LOCALITY PLAN

**PRELIMINARY**  
SUBJECT TO APPROVAL, FINAL SURVEY AND DESIGN

[illegible]






**LEGEND**

- DENOTES EXTENT OF STAGE 1 WORKS
- DENOTES EXTENT OF STAGE 2 WORKS
- DENOTES EXTENT OF OPEN SPACE AREA
- DENOTES EXISTING PAVEMENT
- DENOTES PROPOSED PAVEMENT
- DENOTES PROPOSED FOOTPATH
- DENOTES PROPOSED SEWER MAIN
- DENOTES PROPOSED WATERMAIN
- DENOTES EXISTING OVERHEAD POWER LINES
- DENOTES EXISTING WATER MAIN
- DENOTES EXISTING TELECOMMUNICATIONS LINE
- DENOTES PROPOSED STORMWATER DRAINAGE LINE
- DENOTES EXISTING STORMWATER DRAINAGE LINE
- DENOTES PROPOSED SEWER MAIN
- DENOTES PROPOSED DGGP STORMWATER PIT
- DENOTES PROPOSED STORMWATER GRATED SURFACE INLET PIT
- DENOTES PROPOSED STORMWATER JUNCTION PIT
- DENOTES EXISTING TREES TO REMAIN
- DENOTES EXISTING TREES TO BE REMOVED
- DENOTES EXISTING LIGHT POLE
- DENOTES EXISTING SEWER MANHOLE
- DENOTES EXISTING IRRIGATION CONTROL VALVE
- DENOTES PROPOSED SPEED HUMP

**NOTES**

- EXISTING STORMWATER INFRASTRUCTURE TO BE ASSESSED PRIOR TO DESIGN.
- ALL PROPOSED LOTS ARE SUBJECT TO FINAL SURVEY.
- ALL SERVICE LIDS AND ACCESS CHAMBERS WITHIN FOOTPATH TO BE FLUSH WITH FINISHED SURFACE LEVEL.
- IRRIGATION SYSTEM TO BE INSTALLED TO LAWN AND TREES WITHIN ROAD RESERVE AREA. CONNECTION TO EXISTING TAP LOCATED WITHIN FOOTBALL FIELD AREA.

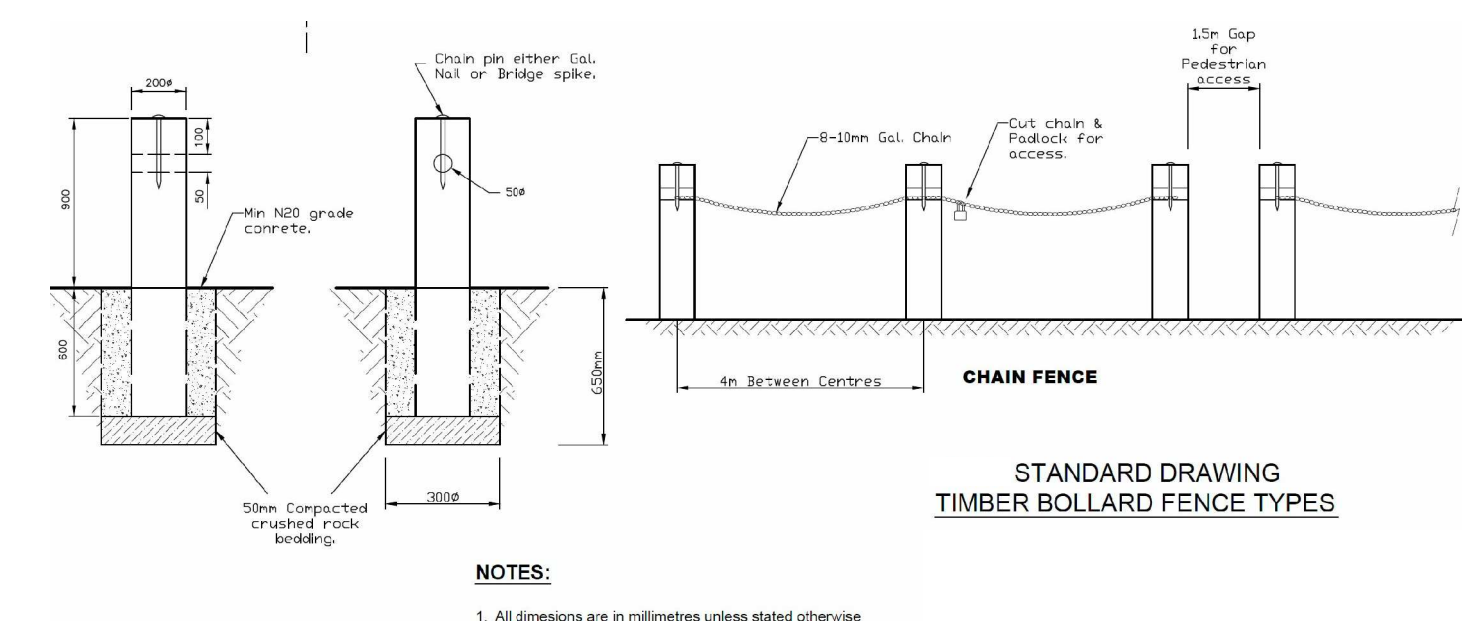


**PROPOSED TIMBER BOLLARD FENCE DETAILS**



**PRELIMINARY**  
SUBJECT TO APPROVAL, FINAL SURVEY AND DESIGN

Project:				Drawing Title:				Scale:			
PROPOSED THREE WAYS SUBDIVISION				CONCEPT PLAN				Horizontal:			
LOT 1222 DP751709								Vertical:			
GOOLAGONG STREET, GRIFFITH				Client:				Civil Drawing			
Copyright:				Griffith Local Aboriginal Land Council				Designed SH			
These drawings, plans and specifications and the copyright therein are the property of SMH Consulting Engineers and must not be used, reproduced or copied wholly or in part without the written permission of SMH Consulting Engineers.								Project No: 22-022			
								Drawing No: C01			
								Rev: P1			
								Datum AHD			
								Sheet Size: A1			
								LGA: GRIFFITH SHIRE			
								Date: SEP 22			



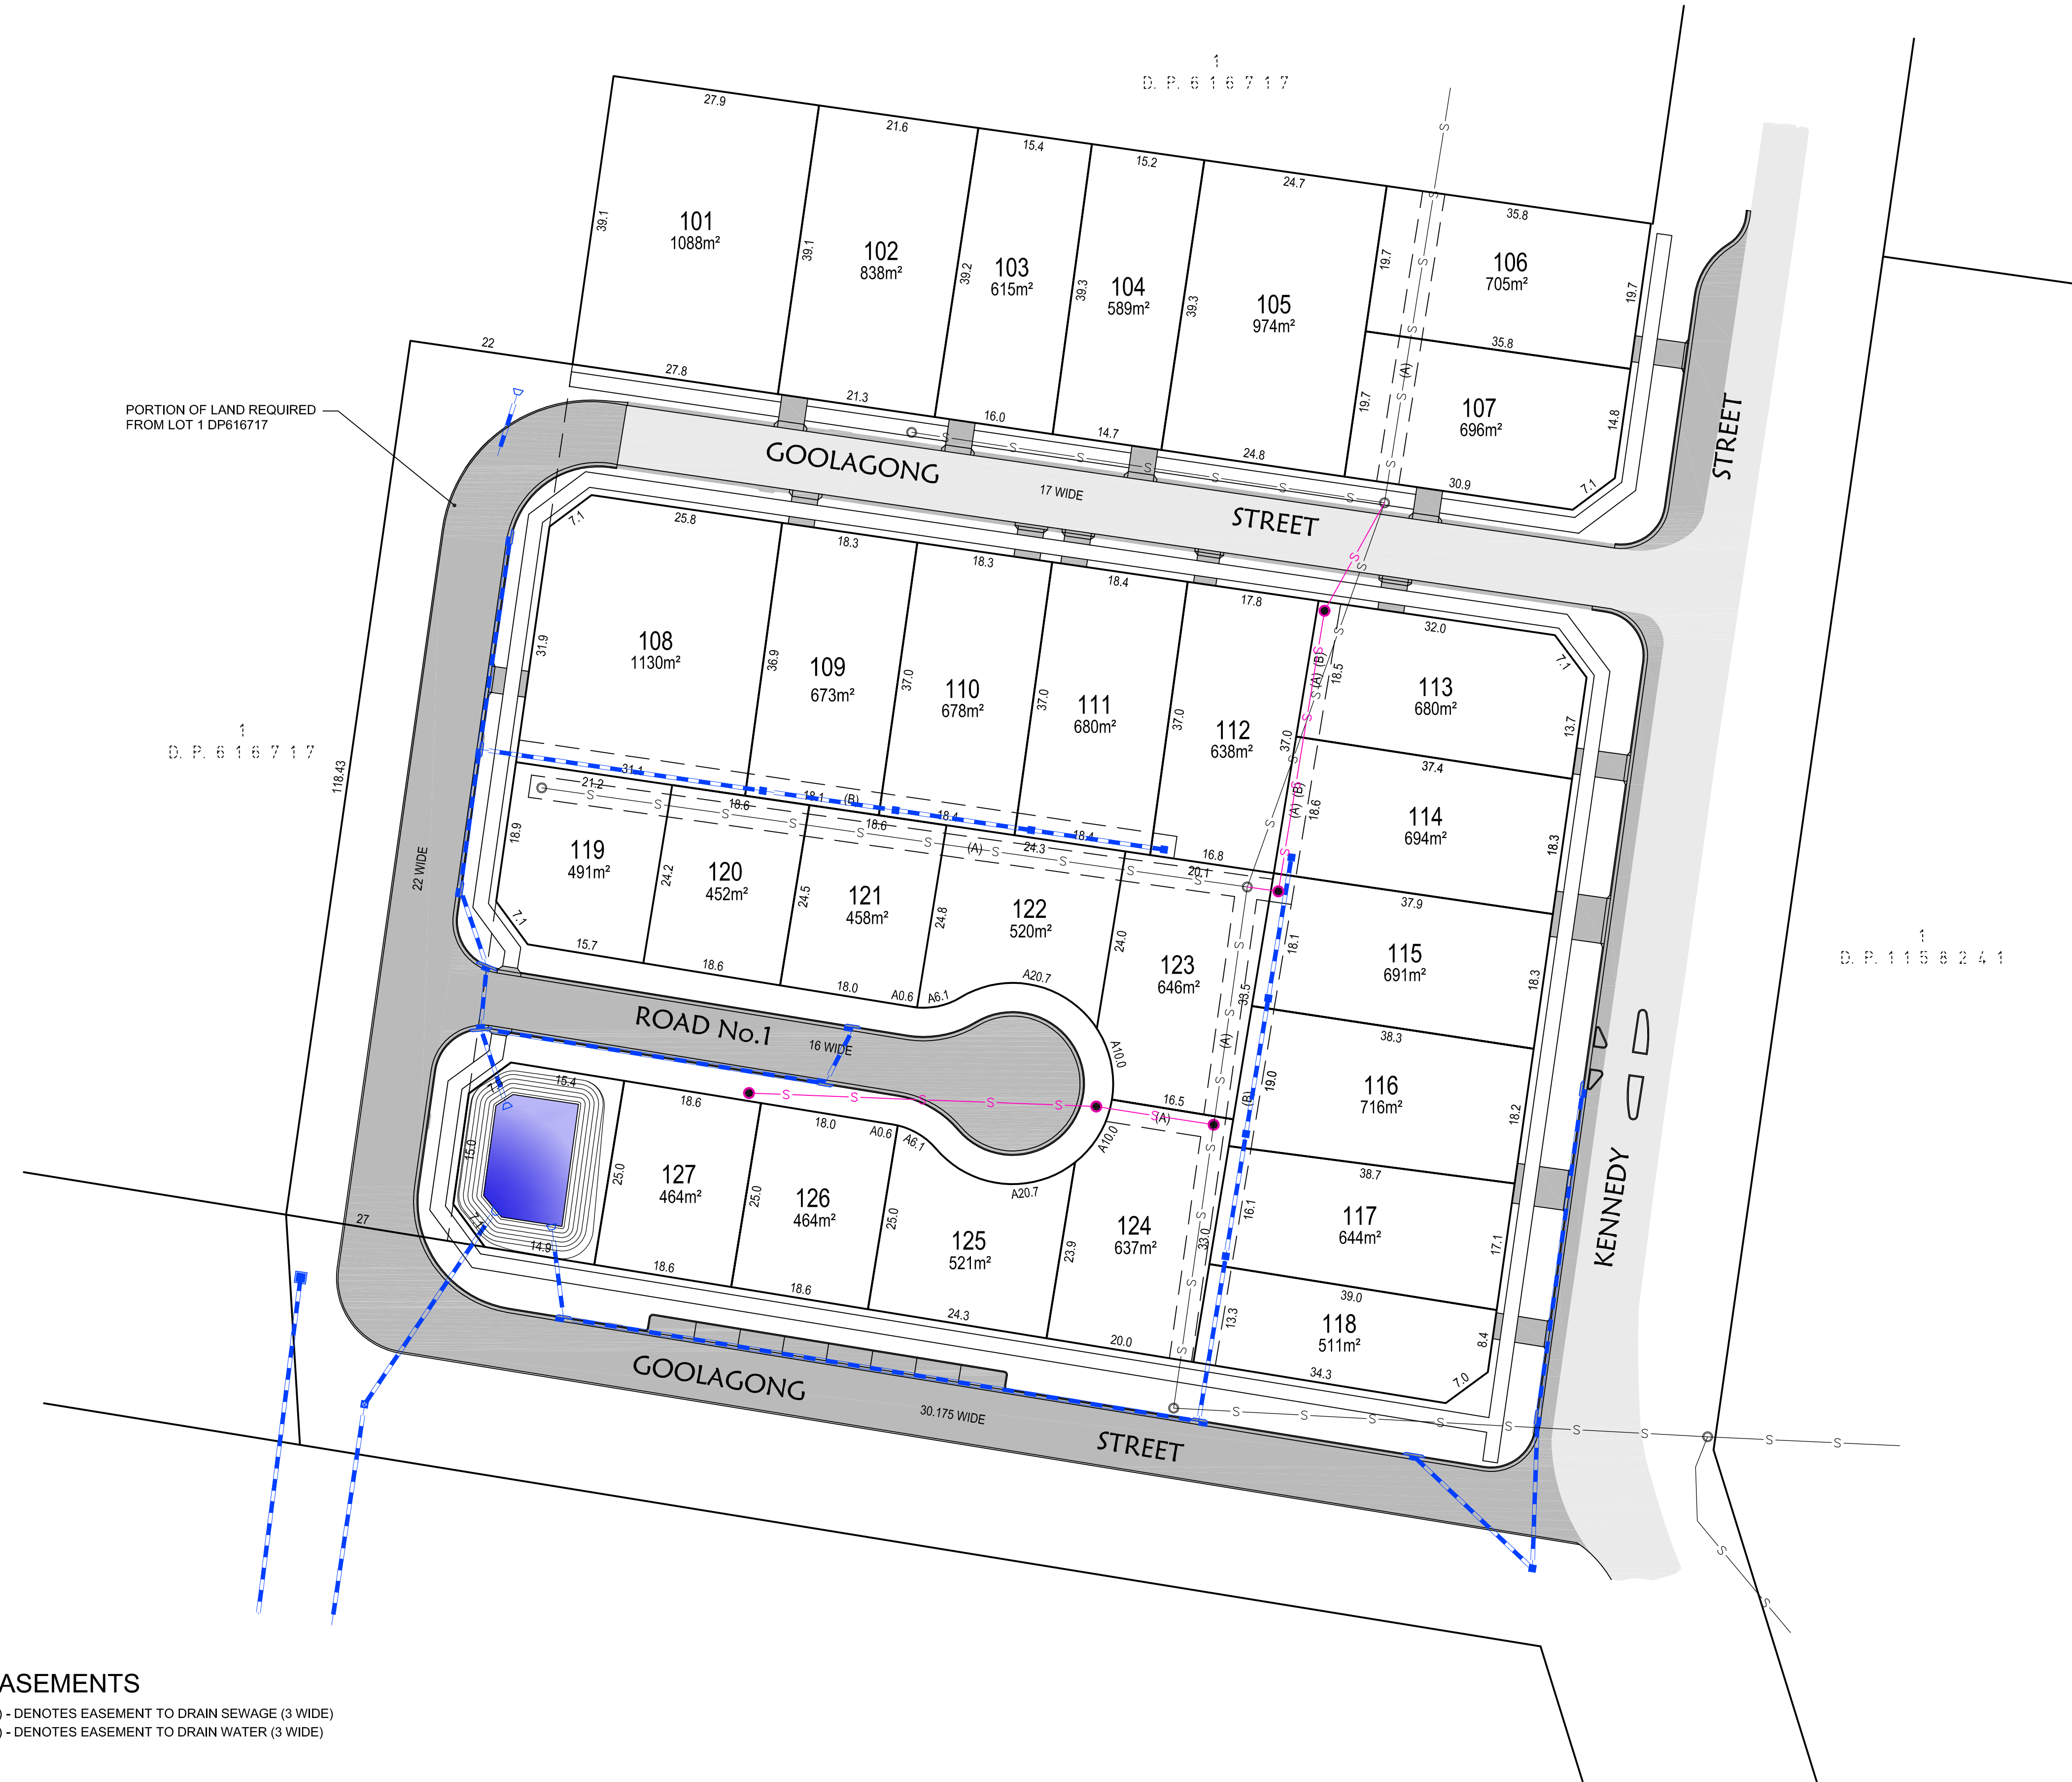

#### EASEMENTS

- (A) - DENOTES EASEMENT TO DRAIN SEWAGE (3 WIDE)  
(B) - DENOTES EASEMENT TO DRAIN WATER (3 WIDE)

#### LEGEND

- DENOTES EXISTING PAVEMENT
- DENOTES PROPOSED PAVEMENT
- DENOTES PROPOSED STORMWATER DRAINAGE LINE
- DENOTES EXISTING STORMWATER DRAINAGE LINE
- DENOTES PROPOSED SEWER MAIN
- DENOTES PROPOSED DGGP STORMWATER PIT
- DENOTES PROPOSED STORMWATER GRATED SURFACE INLET PIT
- DENOTES PROPOSED STORMWATER JUNCTION PIT





**PRELIMINARY**  
SUBJECT TO APPROVAL, FINAL SURVEY AND DESIGN

										Project: <b>PROPOSED THREE WAYS SUBDIVISION</b> <b>LOT 1222 DP751709</b> <b>GOOLAGONG STREET, GRIFFITH</b>		Drawing Title: <b>SUBDIVISION PLAN</b>		Scale: Horizontal: 0 5 10 15 20 25 Vertical: SCALE 1:500 (A1)		CIVIL DRAWING			
A PRELIMINARY ISSUE				19/09/22		MG		sam@smhengineers.com.au P: 0447 811 658 ABN: 34 887 101 033		Client: <b>GRIFFITH LOCAL ABORIGINAL LAND COUNCIL</b>		Designed SH Drawn MG		Project No: <b>22-022</b>		Drawing No: <b>C03</b>		Rev <b>P1</b>	
REV DESCRIPTION				DATE		DRAWN						Datum AHD Date SEP 22		Sheet Size: <b>A1</b>		LGA: <b>GRIFFITH SHIRE</b>			












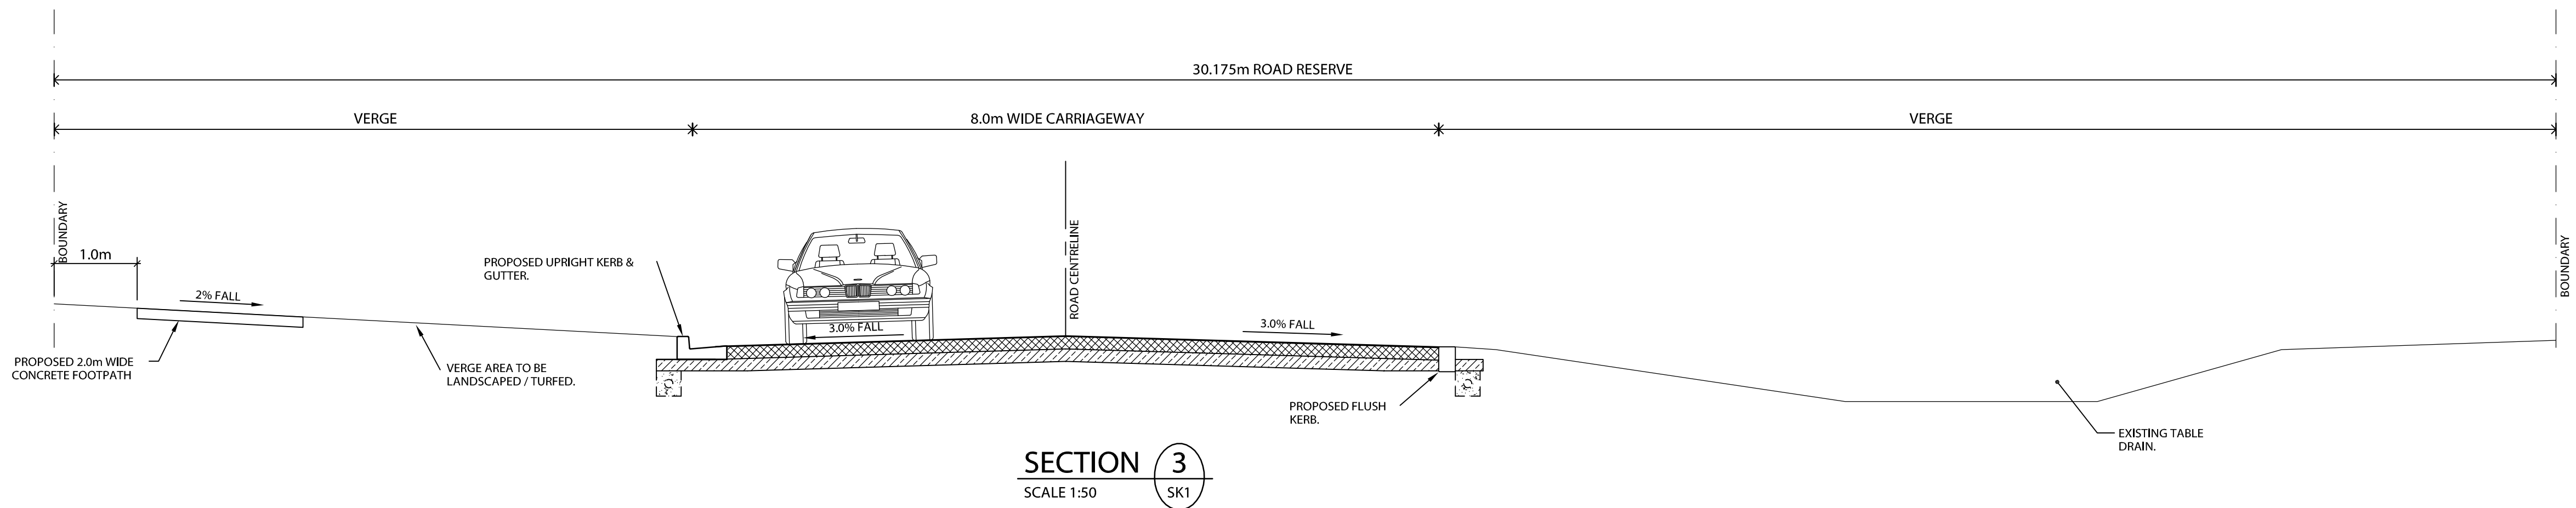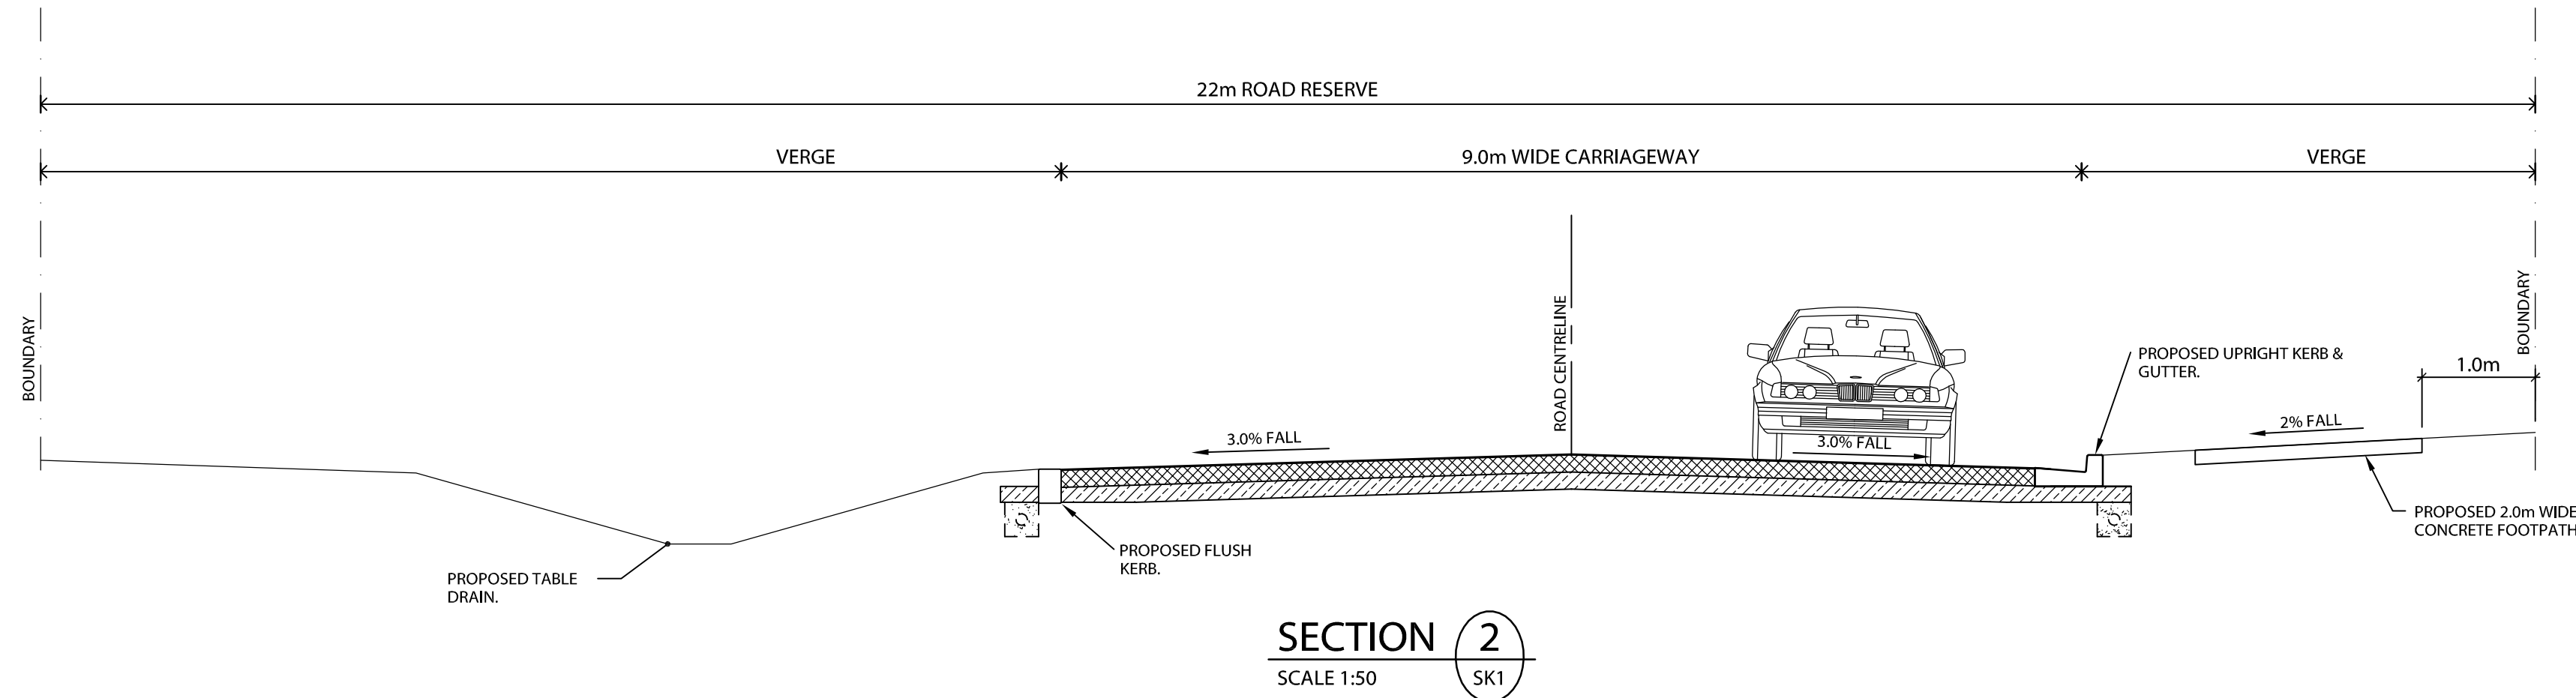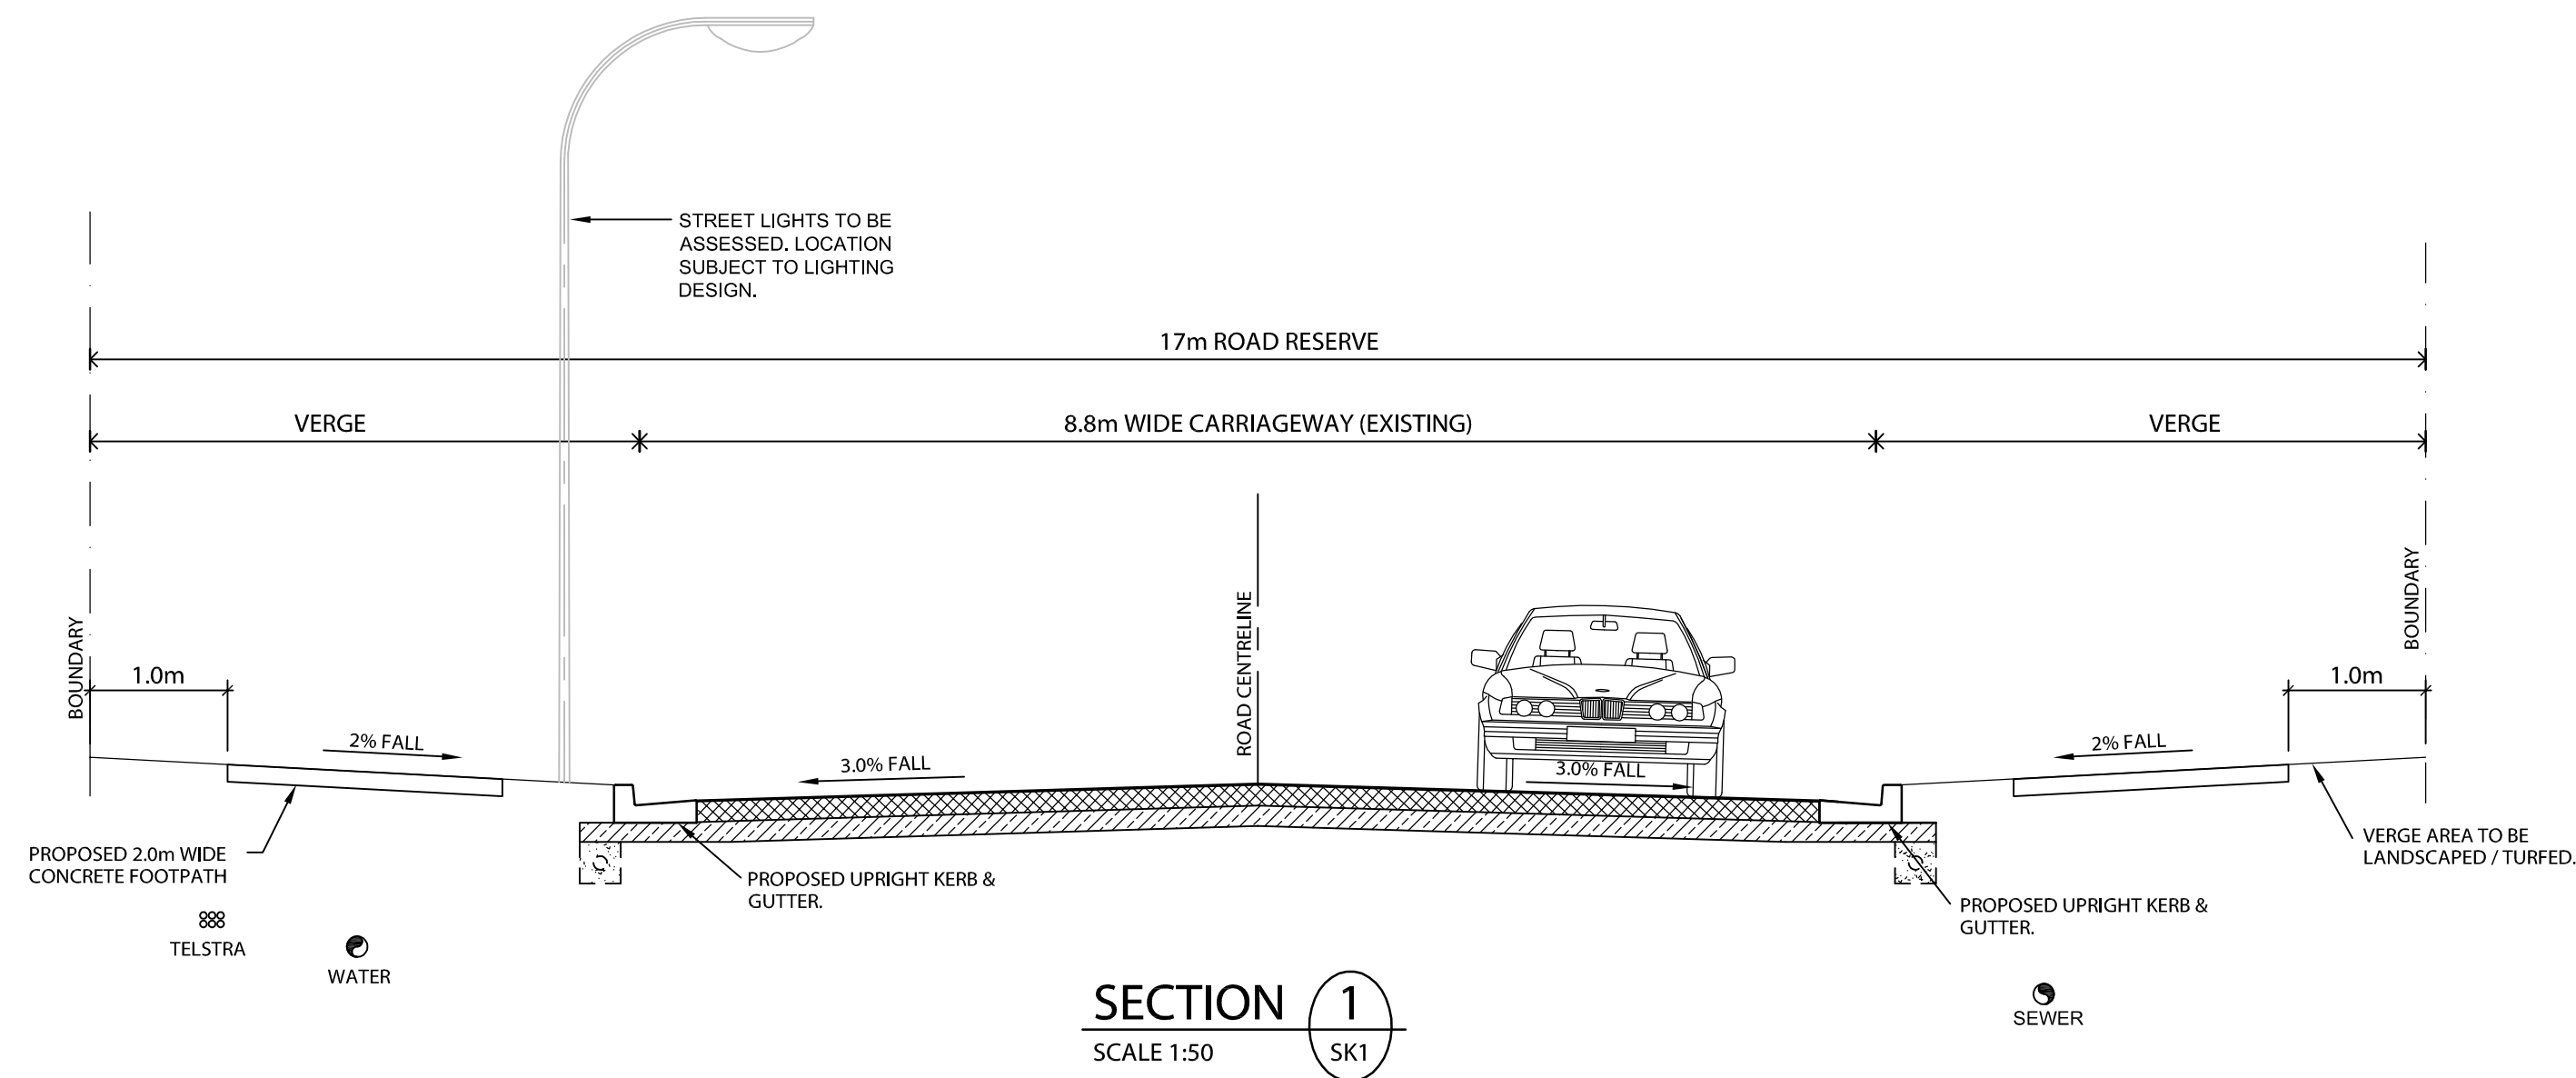

										Project: <b>PROPOSED THREE WAYS SUBDIVISION</b> <b>LOT 1222 DP751709</b> <b>GOOLAGONG STREET, GRIFFITH</b>		Drawing Title: <b>LONGITUDINAL SECTIONS</b> <b>SHEET 2 OF 2</b>				<b>CIVIL DRAWING</b>			
														Project No: Drawing No: Rev <b>22-002 C05 P1</b>					
A PRELIMINARY ISSUE				19/09/22 MG										Sheet Size: LGA: <b>A1 GRIFFITH SHIRE</b>					
REV DESCRIPTION				DATE DRAWN										Date SEP 22					










**PRELIMINARY**  
SUBJECT TO APPROVAL, FINAL SURVEY AND DESIGN


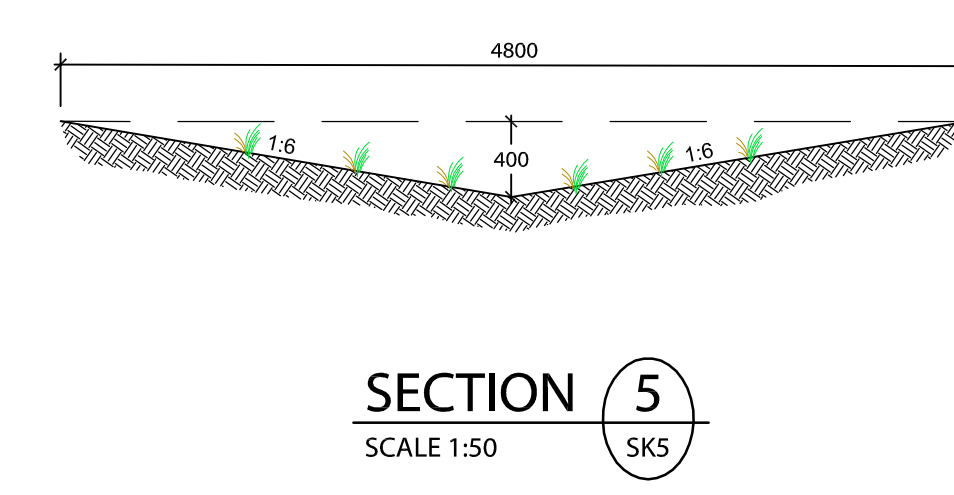
					 murray@mcgdrafting.com.au 0499 051 318	 SMH CONSULTING ENGINEERS sam@smhengineers.com.au P: 0447 811 658 ABN: 34 887 101 033	Project: <b>PROPOSED THREE WAYS SUBDIVISION LOT 1222 DP751709 GOOLAGONG STREET, GRIFFITH</b>  COPYRIGHT <small>These drawings, plans and specifications and the copyright therein are the property of SMH Consulting Engineers and must not be used, reproduced or copied wholly or in part without the written permission of SMH Consulting Engineers.</small>	Drawing Title: <b>TYPICAL SECTIONS SHEET 1 OF 2</b>  Client: <b>GRIFFITH LOCAL ABORIGINAL LAND COUNCIL</b>	<div>Scale Horizontal:  Vertical: SCALE 1:50 (A1)</div>	CIVIL DRAWING									
										Designed SH	Project No:	Drawing No:	Rev						
										Drawn MG	22-022	C06	P1						
										Datum AHD	Sheet Size:	LGA:							
REV	DESCRIPTION	DATE	DRAWN									Date SEP 22	A1	GRIFFITH SHIRE					








																<div>Project: PROPOSED THREE WAYS SUBDIVISION LOT 1222 DP751709 GOOLAGONG STREET, GRIFFITH</div> <div>COPYRIGHT These drawings, plans and specifications and the copyright therein are the property SMH Consulting Engineers and must not be used, reproduced or copied wholly or in part without the written permission of SMH Consulting Engineers</div>				<div>Drawing Title: TYPICAL SECTIONS SHEET 2 OF 2</div> <div>Client: GRIFFITH LOCAL ABORIGINAL LAND COUNCIL</div>				<div>Scale Horizontal:  SCALE 1:40 (A1) Vertical:</div>				<div>CIVIL DRAWING</div> <table><tr><td>Designed</td><td>SH</td><td>Project No:</td><td>Drawing No:</td><td>Rev</td></tr><tr><td>Drawn</td><td>MG</td><td>22-002</td><td>C07</td><td>P1</td></tr><tr><td>Date</td><td>AHD</td><td>Sheet Size:</td><td>LG:A</td><td></td></tr><tr><td>Date</td><td>SEP 22</td><td>A1</td><td>GRIFFITH SHIRE</td><td></td></tr></table>				Designed	SH	Project No:	Drawing No:	Rev	Drawn	MG	22-002	C07	P1	Date	AHD	Sheet Size:	LG:A		Date	SEP 22	A1	GRIFFITH SHIRE	
Designed	SH	Project No:	Drawing No:	Rev	
Drawn	MG	22-002	C07	P1	
Date	AHD	Sheet Size:	LG:A	
Date	SEP 22	A1	GRIFFITH SHIRE	
A PRELIMINARY ISSUE				19/09/22 MG	
REV DESCRIPTION				DATE DRAWN	

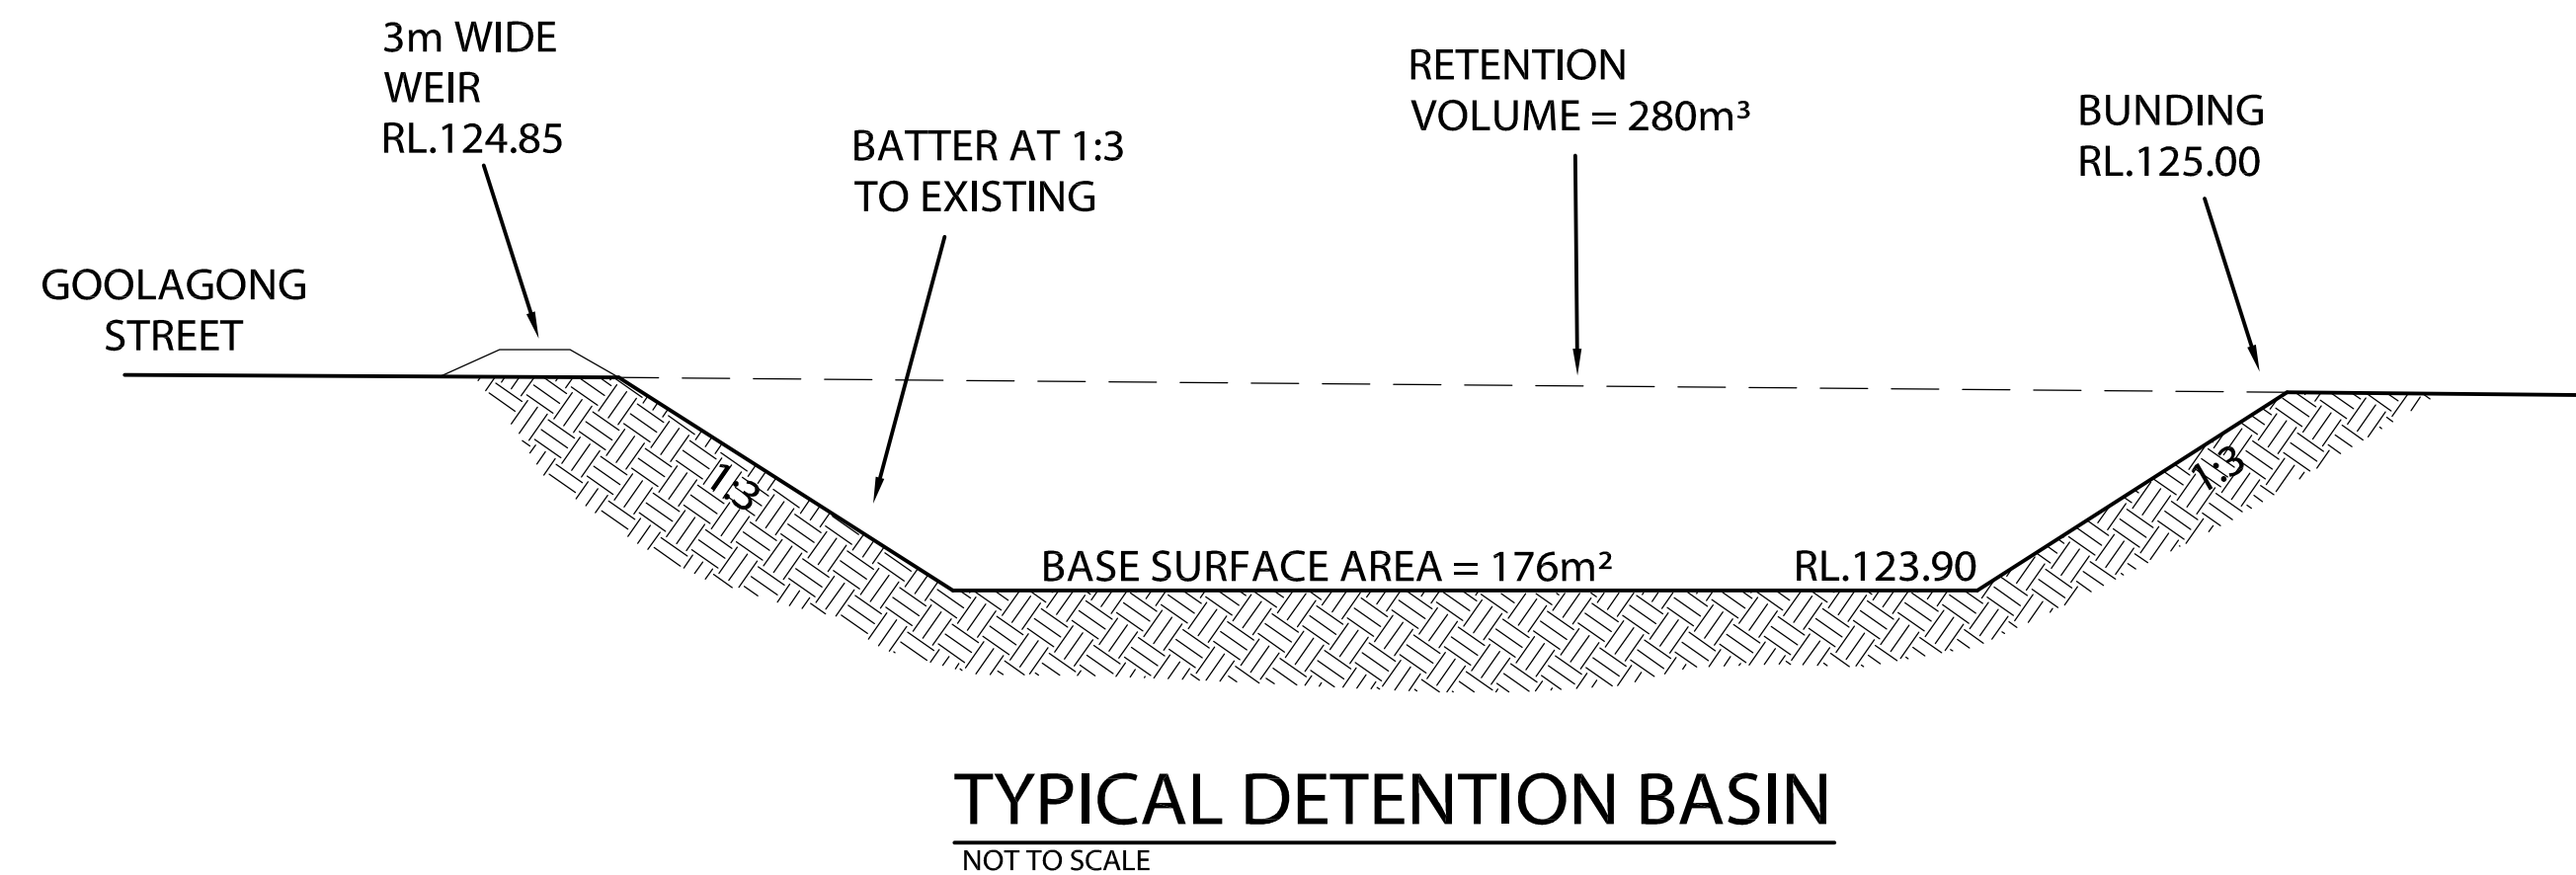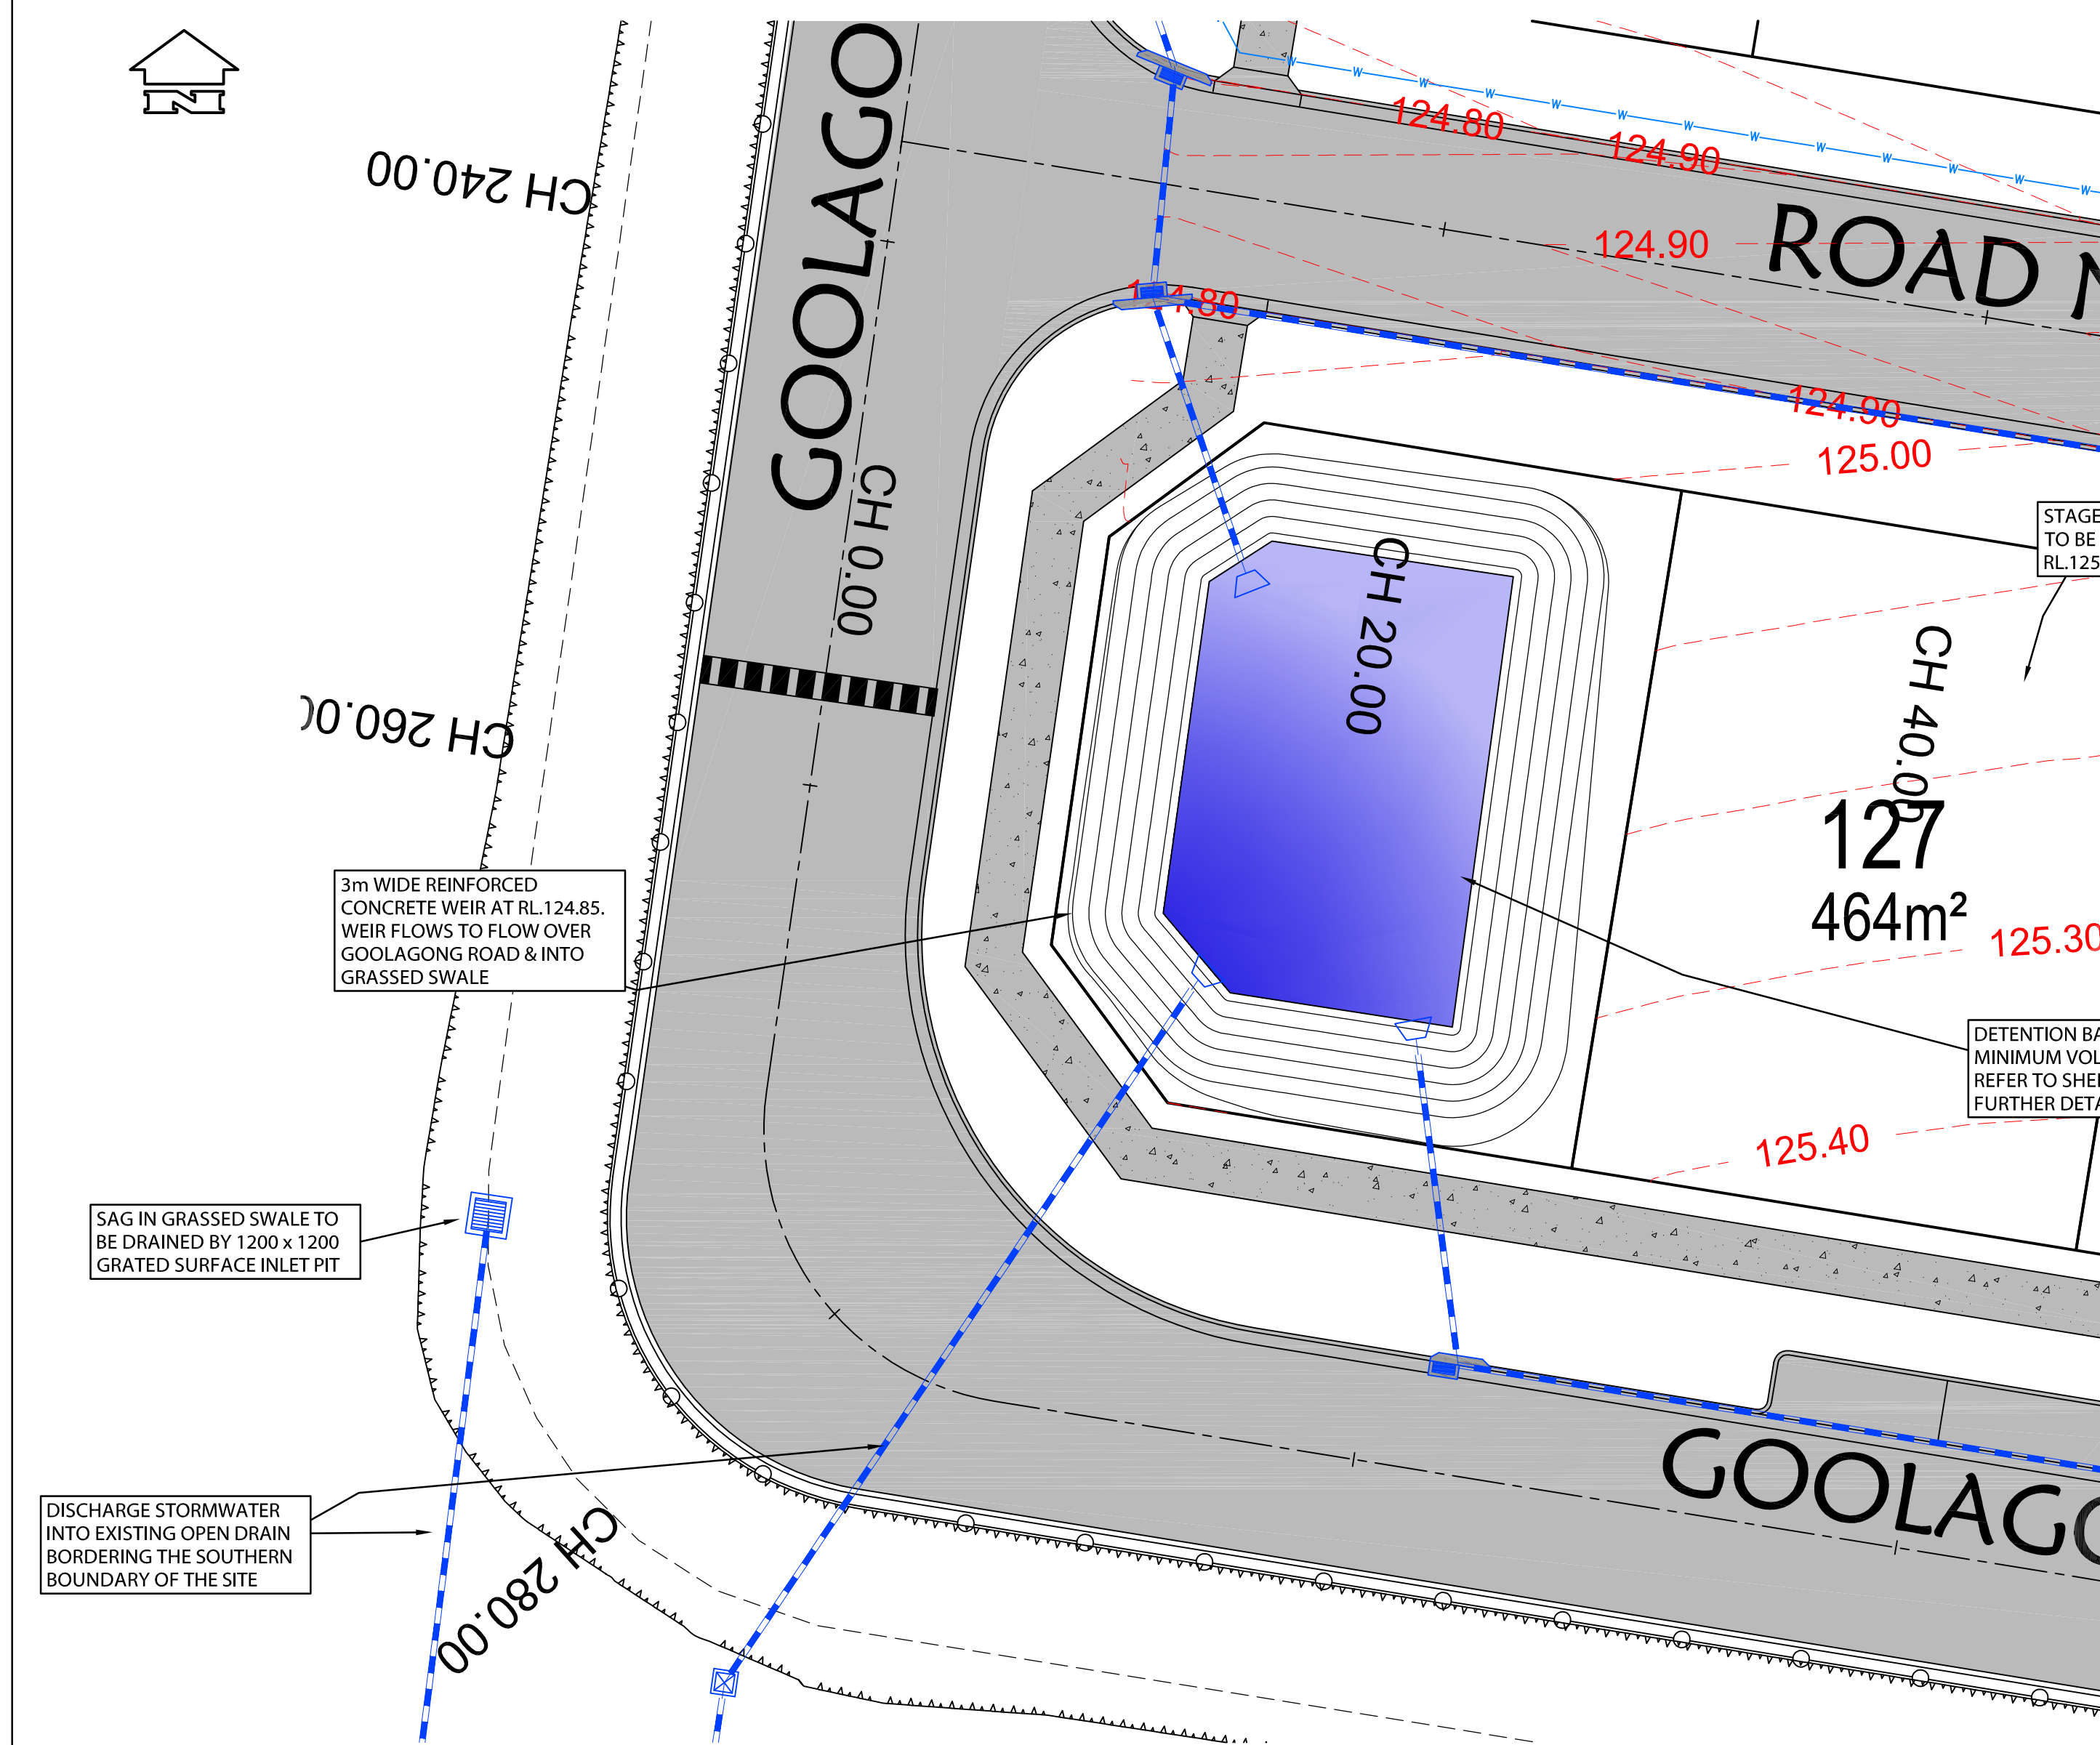



**PRELIMINARY**  
SUBJECT TO APPROVAL, FINAL SURVEY AND DESIGN

						 murray@mcgdrafting.com.au 0499 051 318		 SMH CONSULTING ENGINEERS sam@smhengineers.com.au P: 0447 811 658 ABN: 34 887 101 033		Project: PROPOSED THREE WAYS SUBDIVISION LOT 1222 DP751709 GOOLAGONG STREET, GRIFFITH		Drawing Title: DETENTION BASIN DETAILS		Client: GRIFFITH LOCAL ABORIGINAL LAND COUNCIL		<div>Scale Horizontal: <div><div>0246810</div><div>SCALE 1:200 (A1)</div></div><div>Vertical:</div></div>		CIVIL DRAWING							
A PRELIMINARY ISSUE				19/09/22		MG												Designed SH		Project No:		Drawing No:		Rev	
REV				DESCRIPTION		DATE		DRAWN										Drawn MG		22-022		C08		P1	
																		Datum AHD		Sheet Size:		LGA:			
																		Date SEP 22		A1		GRIFFITH SHIRE			