

Structural Drawings for Frost Fans C49

NO.	DATE	DESCRIPTION
1	01/03/2019	ISSUE

Drawing Index


S - Series

Sheet No.	Sheet Name	Issue Date	Rev. No.
S.01	C49 Tower Elevations	01/03/2019	1
S.02	C49 Foundation & Baseplate Details	01/03/2019	1



PH: 06 878 5130	
114 QUEEN STREET EAST, HASTINGS	
PROJECT TITLE	
Frost Boss C49	
PROJECT ADDRESS	
1429 Omaha Road, Twyford	
CLIENT NAME	
Frsot Fans	
SHEET NAME	
Cover Page	
DATE	01/03/2019
DRAWN BY	KB
PROJECT NO.	SHEET NO.
1951	000

NO.	DATE	DESCRIPTION
1	01/03/2019	ISSUE

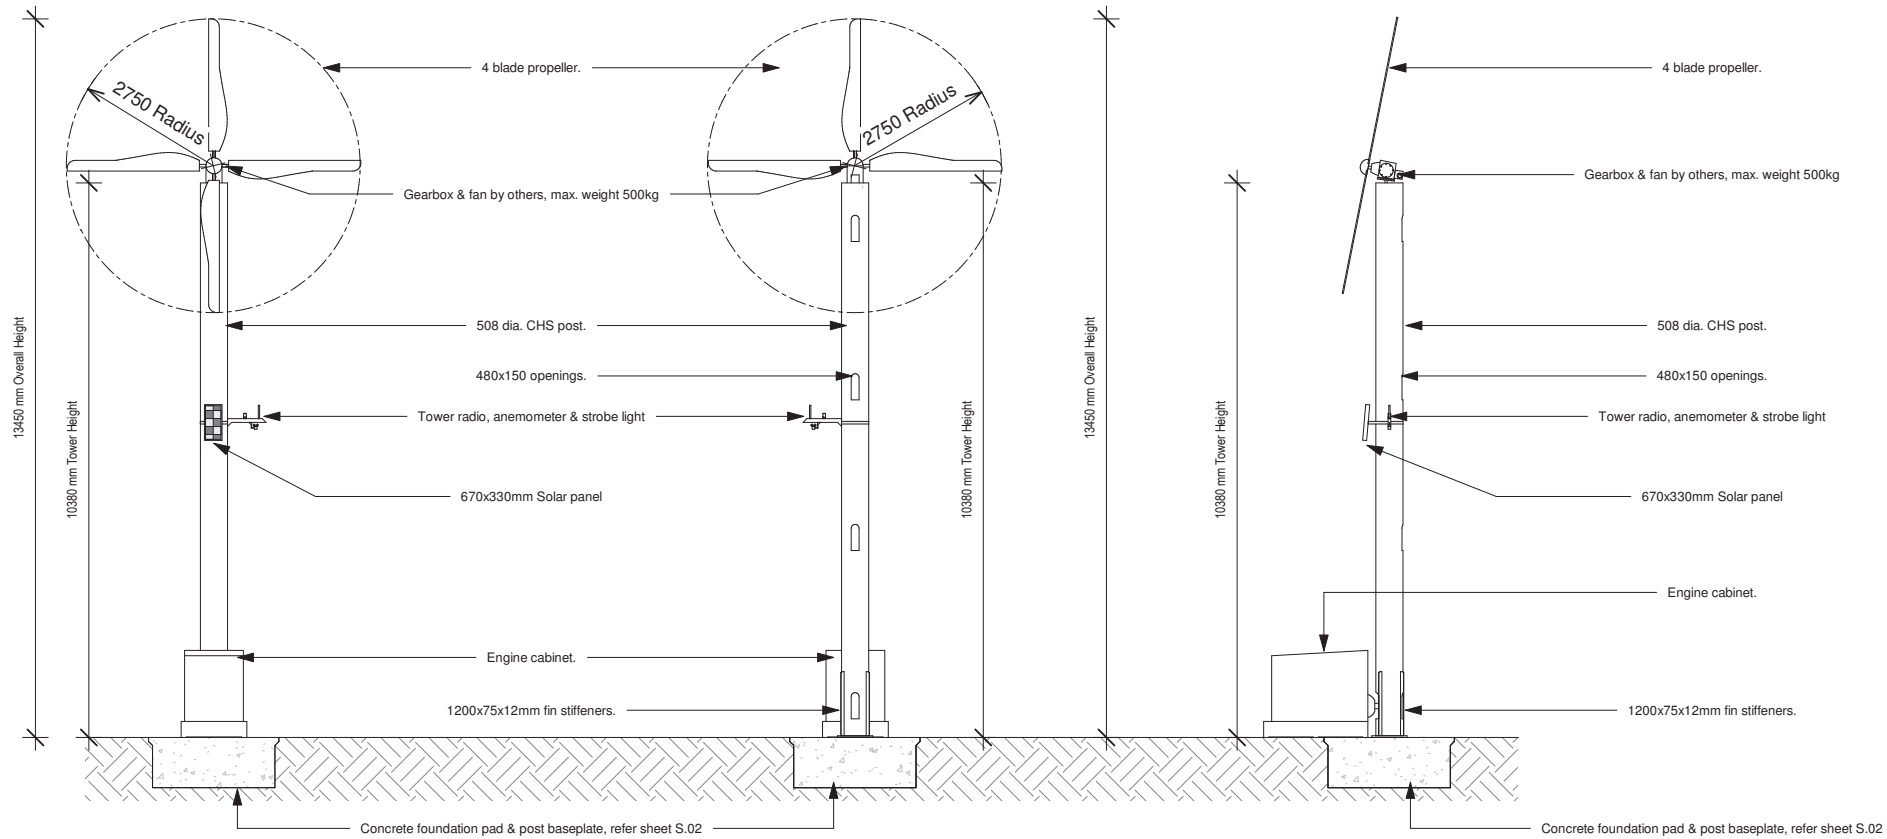

1 **C49 Frost Fans** 1:100 @ A3



PH: 06 878 5130
114 QUEEN STREET EAST, HASTINGS

PROJECT TITLE
Frost Boss C49


PROJECT ADDRESS
1429 Omaha Road, Twyford

CLIENT NAME
Frost Fans


SHEET NAME
C49 Tower Elevations

DATE 01/03/2019
DRAWN BY KB
PROJECT NO. SHEET NO.
1951 S.01


NO.	DATE	DESCRIPTION
1	01/03/2019	ISSUE

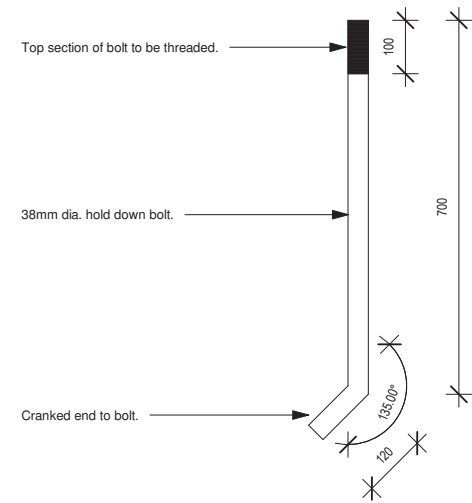

1 Tower HD Bolt
1 : 10 @ A3

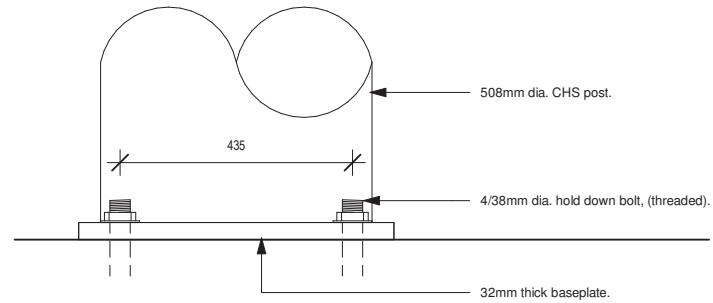



ELEVATION

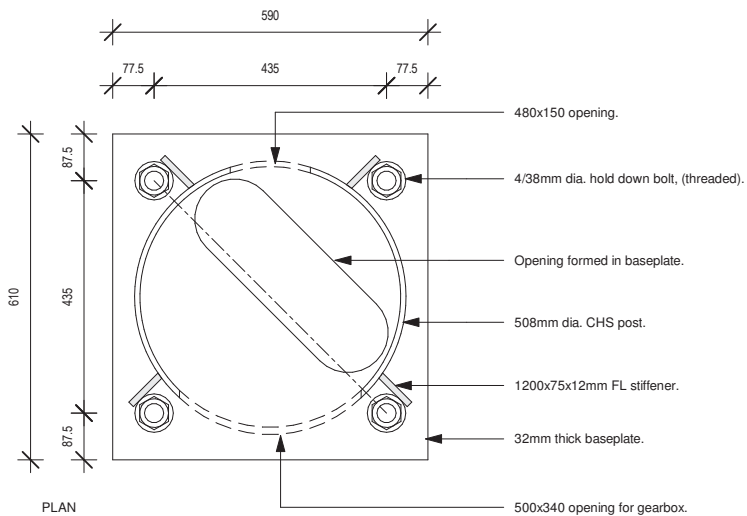

PLAN

3 Tower Baseplate
1 : 10 @ A3

2 Engine HD Bolt
1 : 10 @ A3

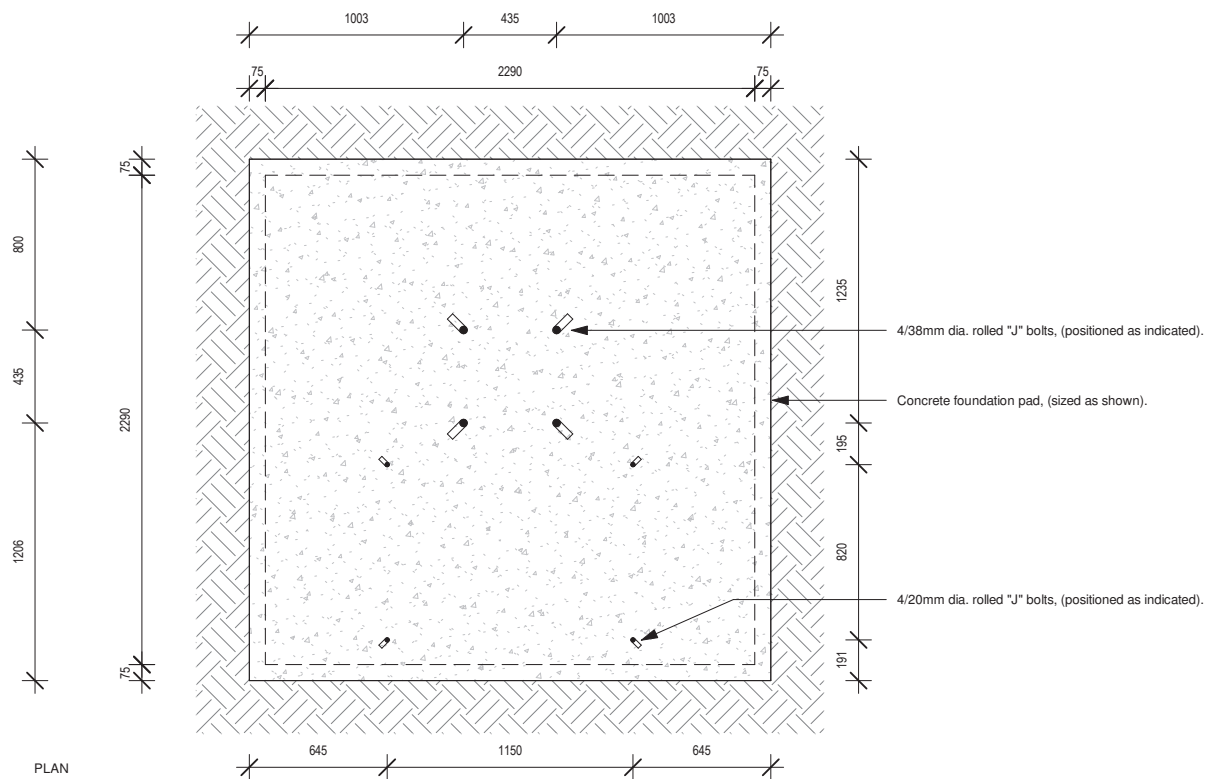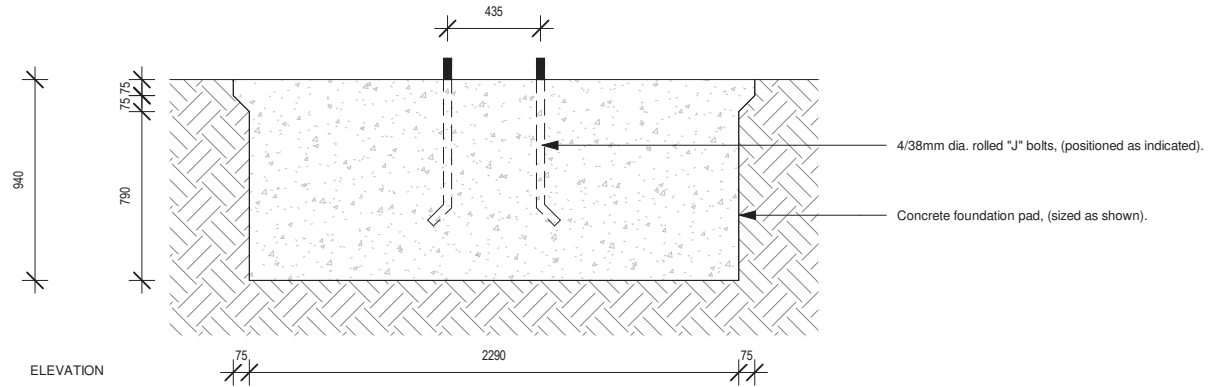

4 Tower Foundation
1 : 25 @ A3



PH: 06 878 5130
114 QUEEN STREET EAST, HASTINGS

PROJECT TITLE
Frost Boss C49

PROJECT ADDRESS
1429 Omahu Road, Twyford

CLIENT NAME
Frost Fans

SHEET NAME
C49 Foundation & Baseplate Details

DATE 01/03/2019
DRAWN BY KB
PROJECT NO. SHEET NO.