
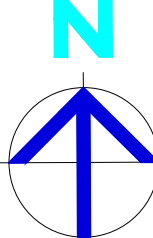


NOTE: UNDERGROUND SERVICE LINE LOCATIONS ARE APPROXIMATE ONLY



DIAL BEFORE YOU DIG
www.1100.com.au




B	07.05.2020	DIMENSIONS ADDED	J.B
A	24.03.2020	ISSUED FOR DA APPROVAL	J.B
No.	DATE	DETAILS	BY

Project:
PROPOSED LIGHT TOWERS & UPGARDES at:
'HANWOOD SPORTS OVAL' LOT 156 YARRAN STREET, HANWOOD, N.S.W. 2680


Sheet Title: OVERALL LAYOUTS	
Client: HANWOOD FOOTBALL CLUB (HFC)	Approved:
Scale: 1:1500 (A1)	
Drawn: J. BERTACCO	Date: MARCH 2020

Project Number:
03.20

Sheet Number: 1	Revision Number: B	Sheets in Set: 2
-----------------	--------------------	------------------

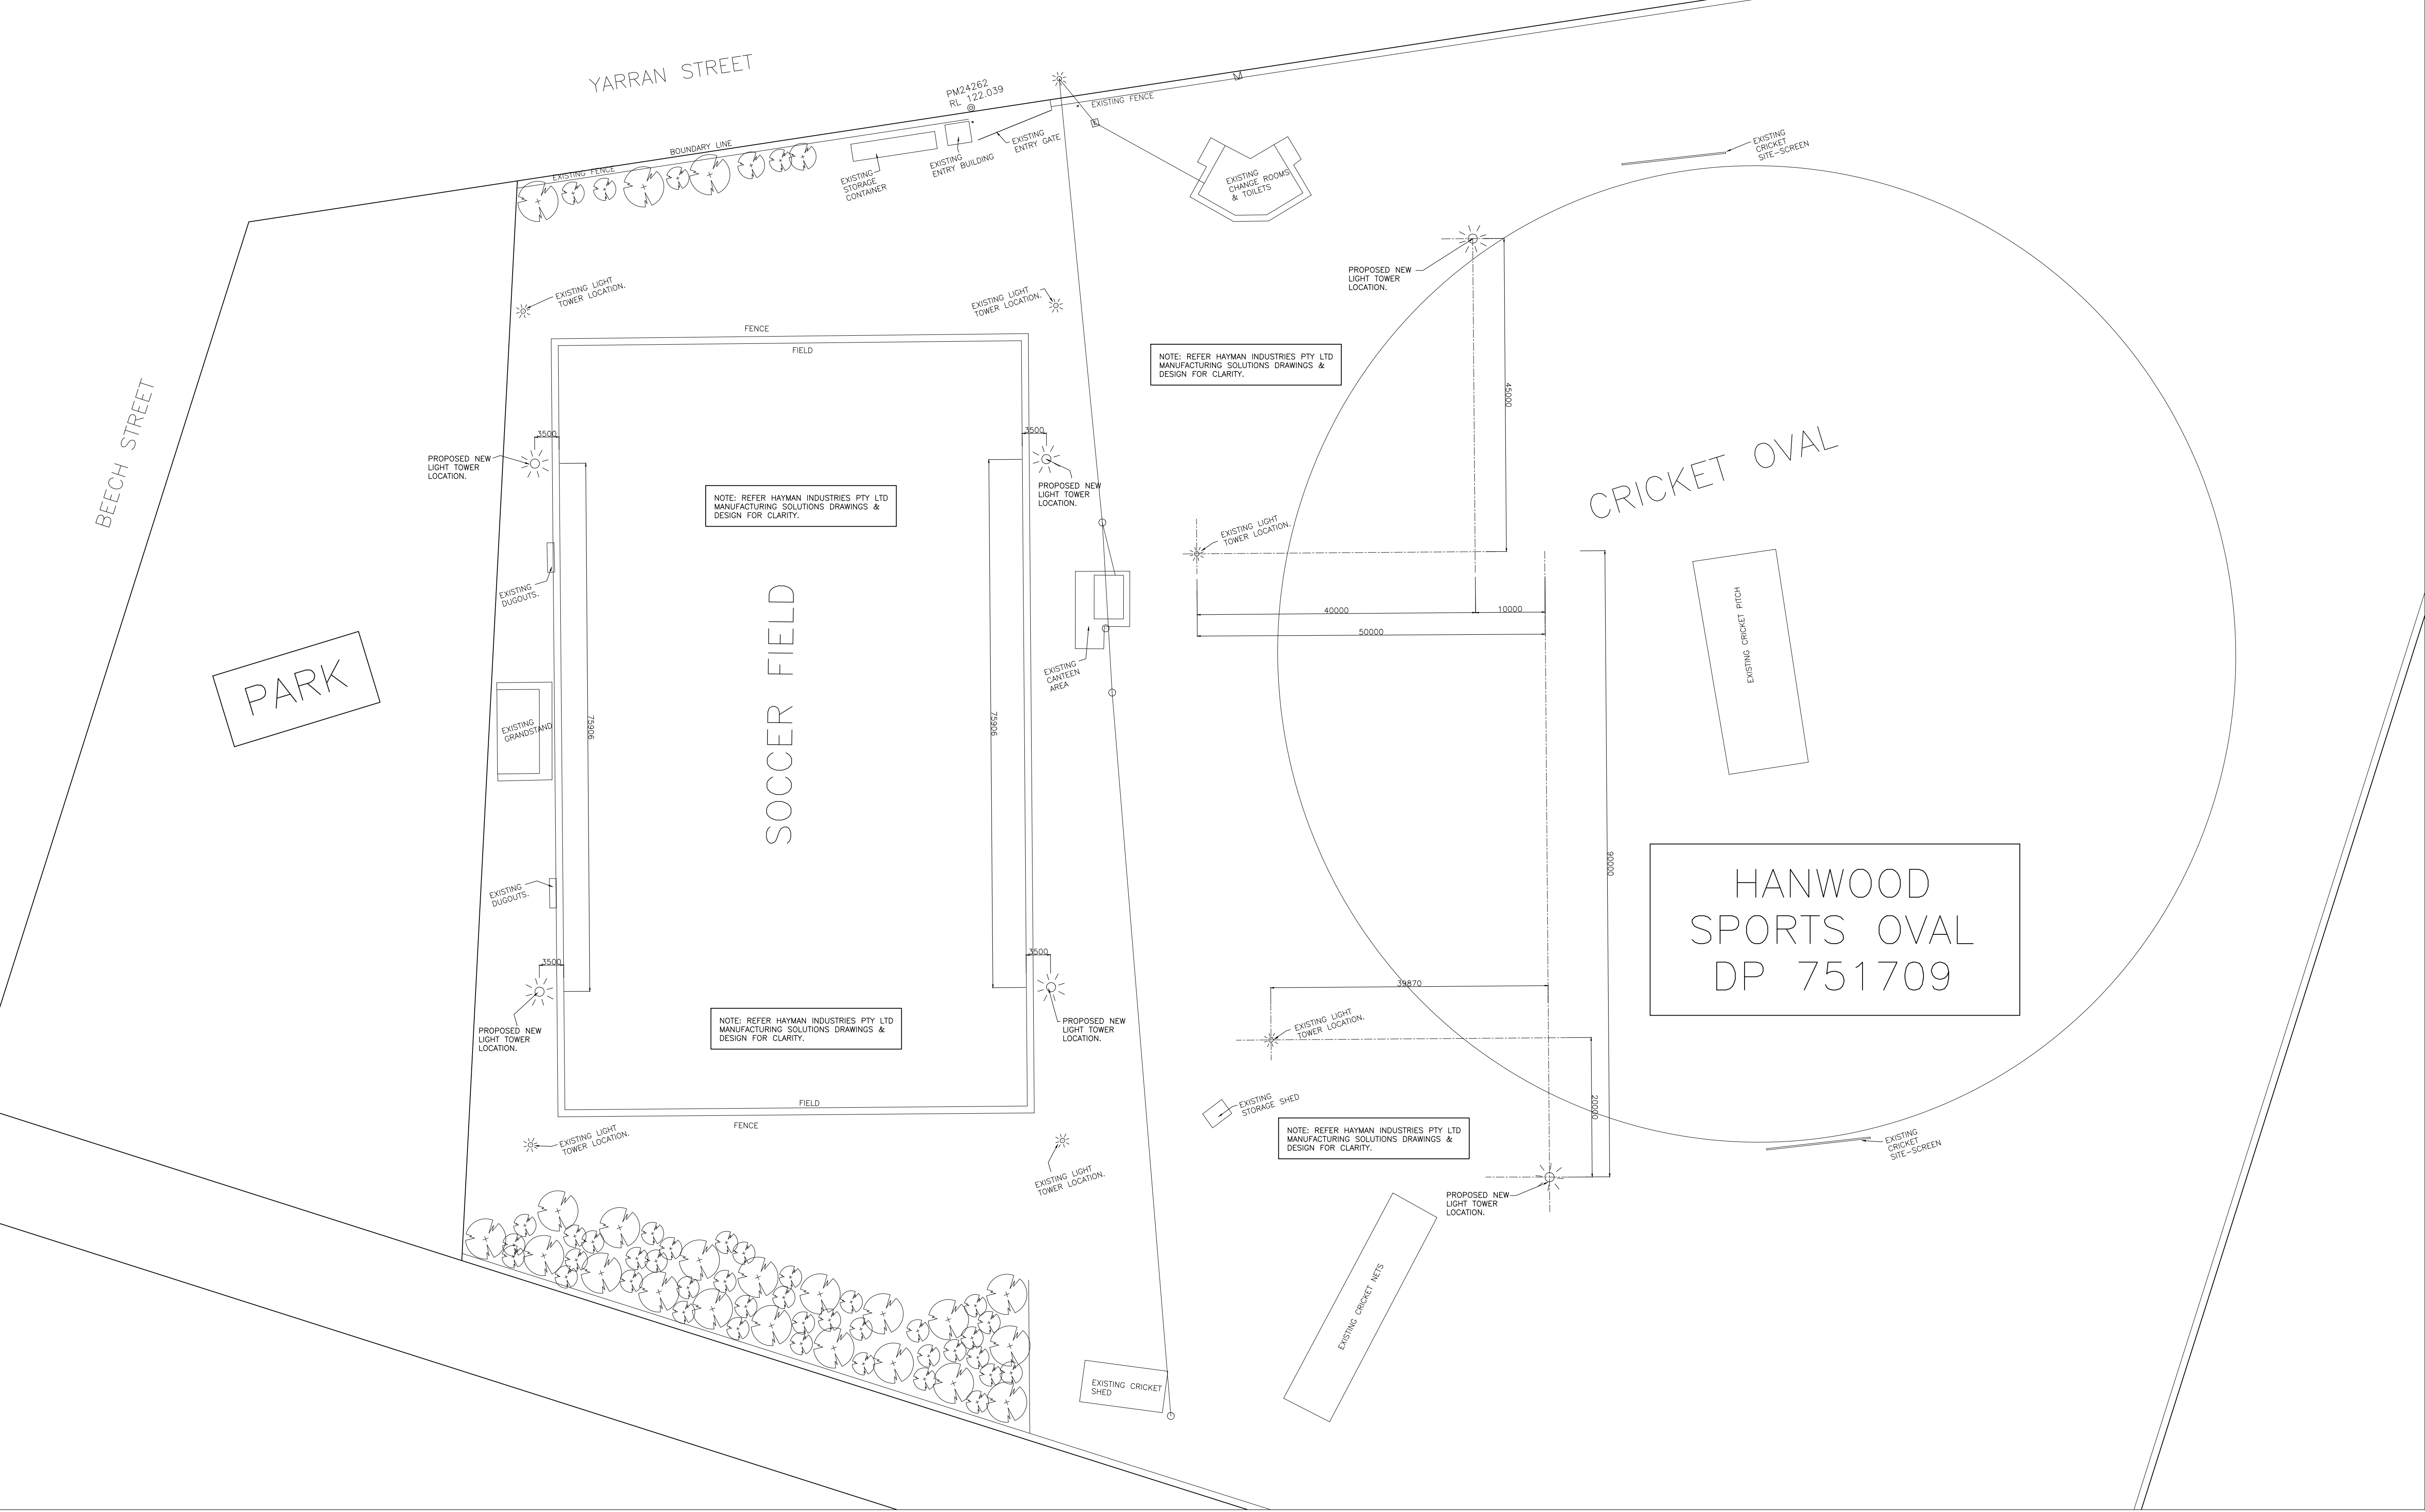

NOTE: UNDERGROUND SERVICE LINE LOCATIONS ARE APPROXIMATE ONLY

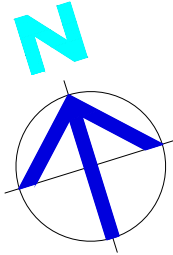

B	07.05.2020	DIMENSIONS ADDED	J.B
A	24.03.2020	ISSUED FOR DA APPROVAL	J.B
No.	DATE	DETAILS	BY

Project:
PROPOSED LIGHT TOWERS & UPGARDES at:
'HANWOOD SPORTS OVAL' LOT 156 YARRAN
STREET, HANWOOD, N.S.W. 2680

Sheet Title:	DIMENSION LAYOUTS	
Client:	HANWOOD FOOTBALL CLUB (HFC)	Approved:
Scale:	N.T.S. (A1)	
Drawn:	J. BERTACCO	Date: MARCH 2020

Project Number:		
03.20		
Sheet Number:	Revision Number:	Sheets in Set:
2	B	2